



Bid Bulletin No. 3
24 November 2020

PUBLIC BIDDING No. 20-038-1

Construction of New Clark City Connecting Road to Industrial Park

Issued pursuant to Sec. 22.5 of the IRR of R.A. 9184 to clarify and/or amend certain provisions in the Bidding Documents issued for this project, likewise, respond to bidders' written queries received within the prescriptive period for filing.

A. AMENDMENTS

REFERENCE		JUSTIFICATION/ EXPLANATION
<i>INVITATION TO BID</i>		
Page 6		<i>To amend the schedule of activities in accordance with Section 22.5.2 of the 2016 Revised IRR of RA 9184.</i>
XXX		
Deadline of Submission and Receipt of Bids	November 27, 2020: <u>December 1, 2020:</u> 10:00AM	
Opening of Bids	Immediately after opening of bids-the deadline for submission of bids	
XXX		
Drawings Part 3 Electrical System		<i>To include Landscape drawings PH1-LS-01 to PH1-LS-09.</i>
Street Landscape		
		<i>Please see attached Annex A for the drawings.</i>


B. CLARIFICATIONS

No.	CONCERN	REFERENCE	CLARIFICATION/ RESOLUTION
Unimasters			
1.	Are bidders required to submit a Detailed Unit Price Analysis (DUPA) per item?		<i>No. DUPA is no longer required. Bidders shall submit the Detailed Estimate Form in lieu of the DUPA. Please refer to Bid Data Sheet 13.1(b) of the bidding documents.</i>
Green Asia			
1.	Link for the Detailed Estimate Form		<i>Please refer to the link provided to Bid Bulletin No. 2.</i>
Wyn Power Corporation			
1.	Link for the Detailed Estimate Form, Bill of Quantities and Design Plan		<i>Please refer to the link provided to Bid Bulletin No. 2.</i>
BSP & Company			
1.	Link for the Detailed Estimate Form and Bill of Quantities		<i>Please refer to the link provided to Bid Bulletin No. 2.</i>
R-II Builders, Inc.			
1.	May we request the Landscape drawing PH1-LS-01 to PH1-LS-09. Please be noted that we purchased the bidding documents last November 13, 2020 and we found out that we have no drawing particularly for landscaping.		<i>Please see above amendment</i>

All other portions of the Bidding Documents affected by these amendments shall be made to conform to the same.

Amendments/inclusions/clarifications made herein shall be considered an integral part of the Bidding Documents.


The changes made in the Philippine Bidding Documents (5th Edition, August 2016) are deemed integrated in the terms and conditions for this project.


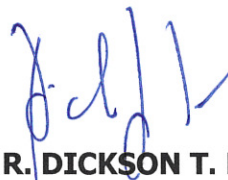


MR. DICKSON T. PANTI
Chairperson, Bids and Awards Committee

ANNEX A


STREET LANDSCAPE

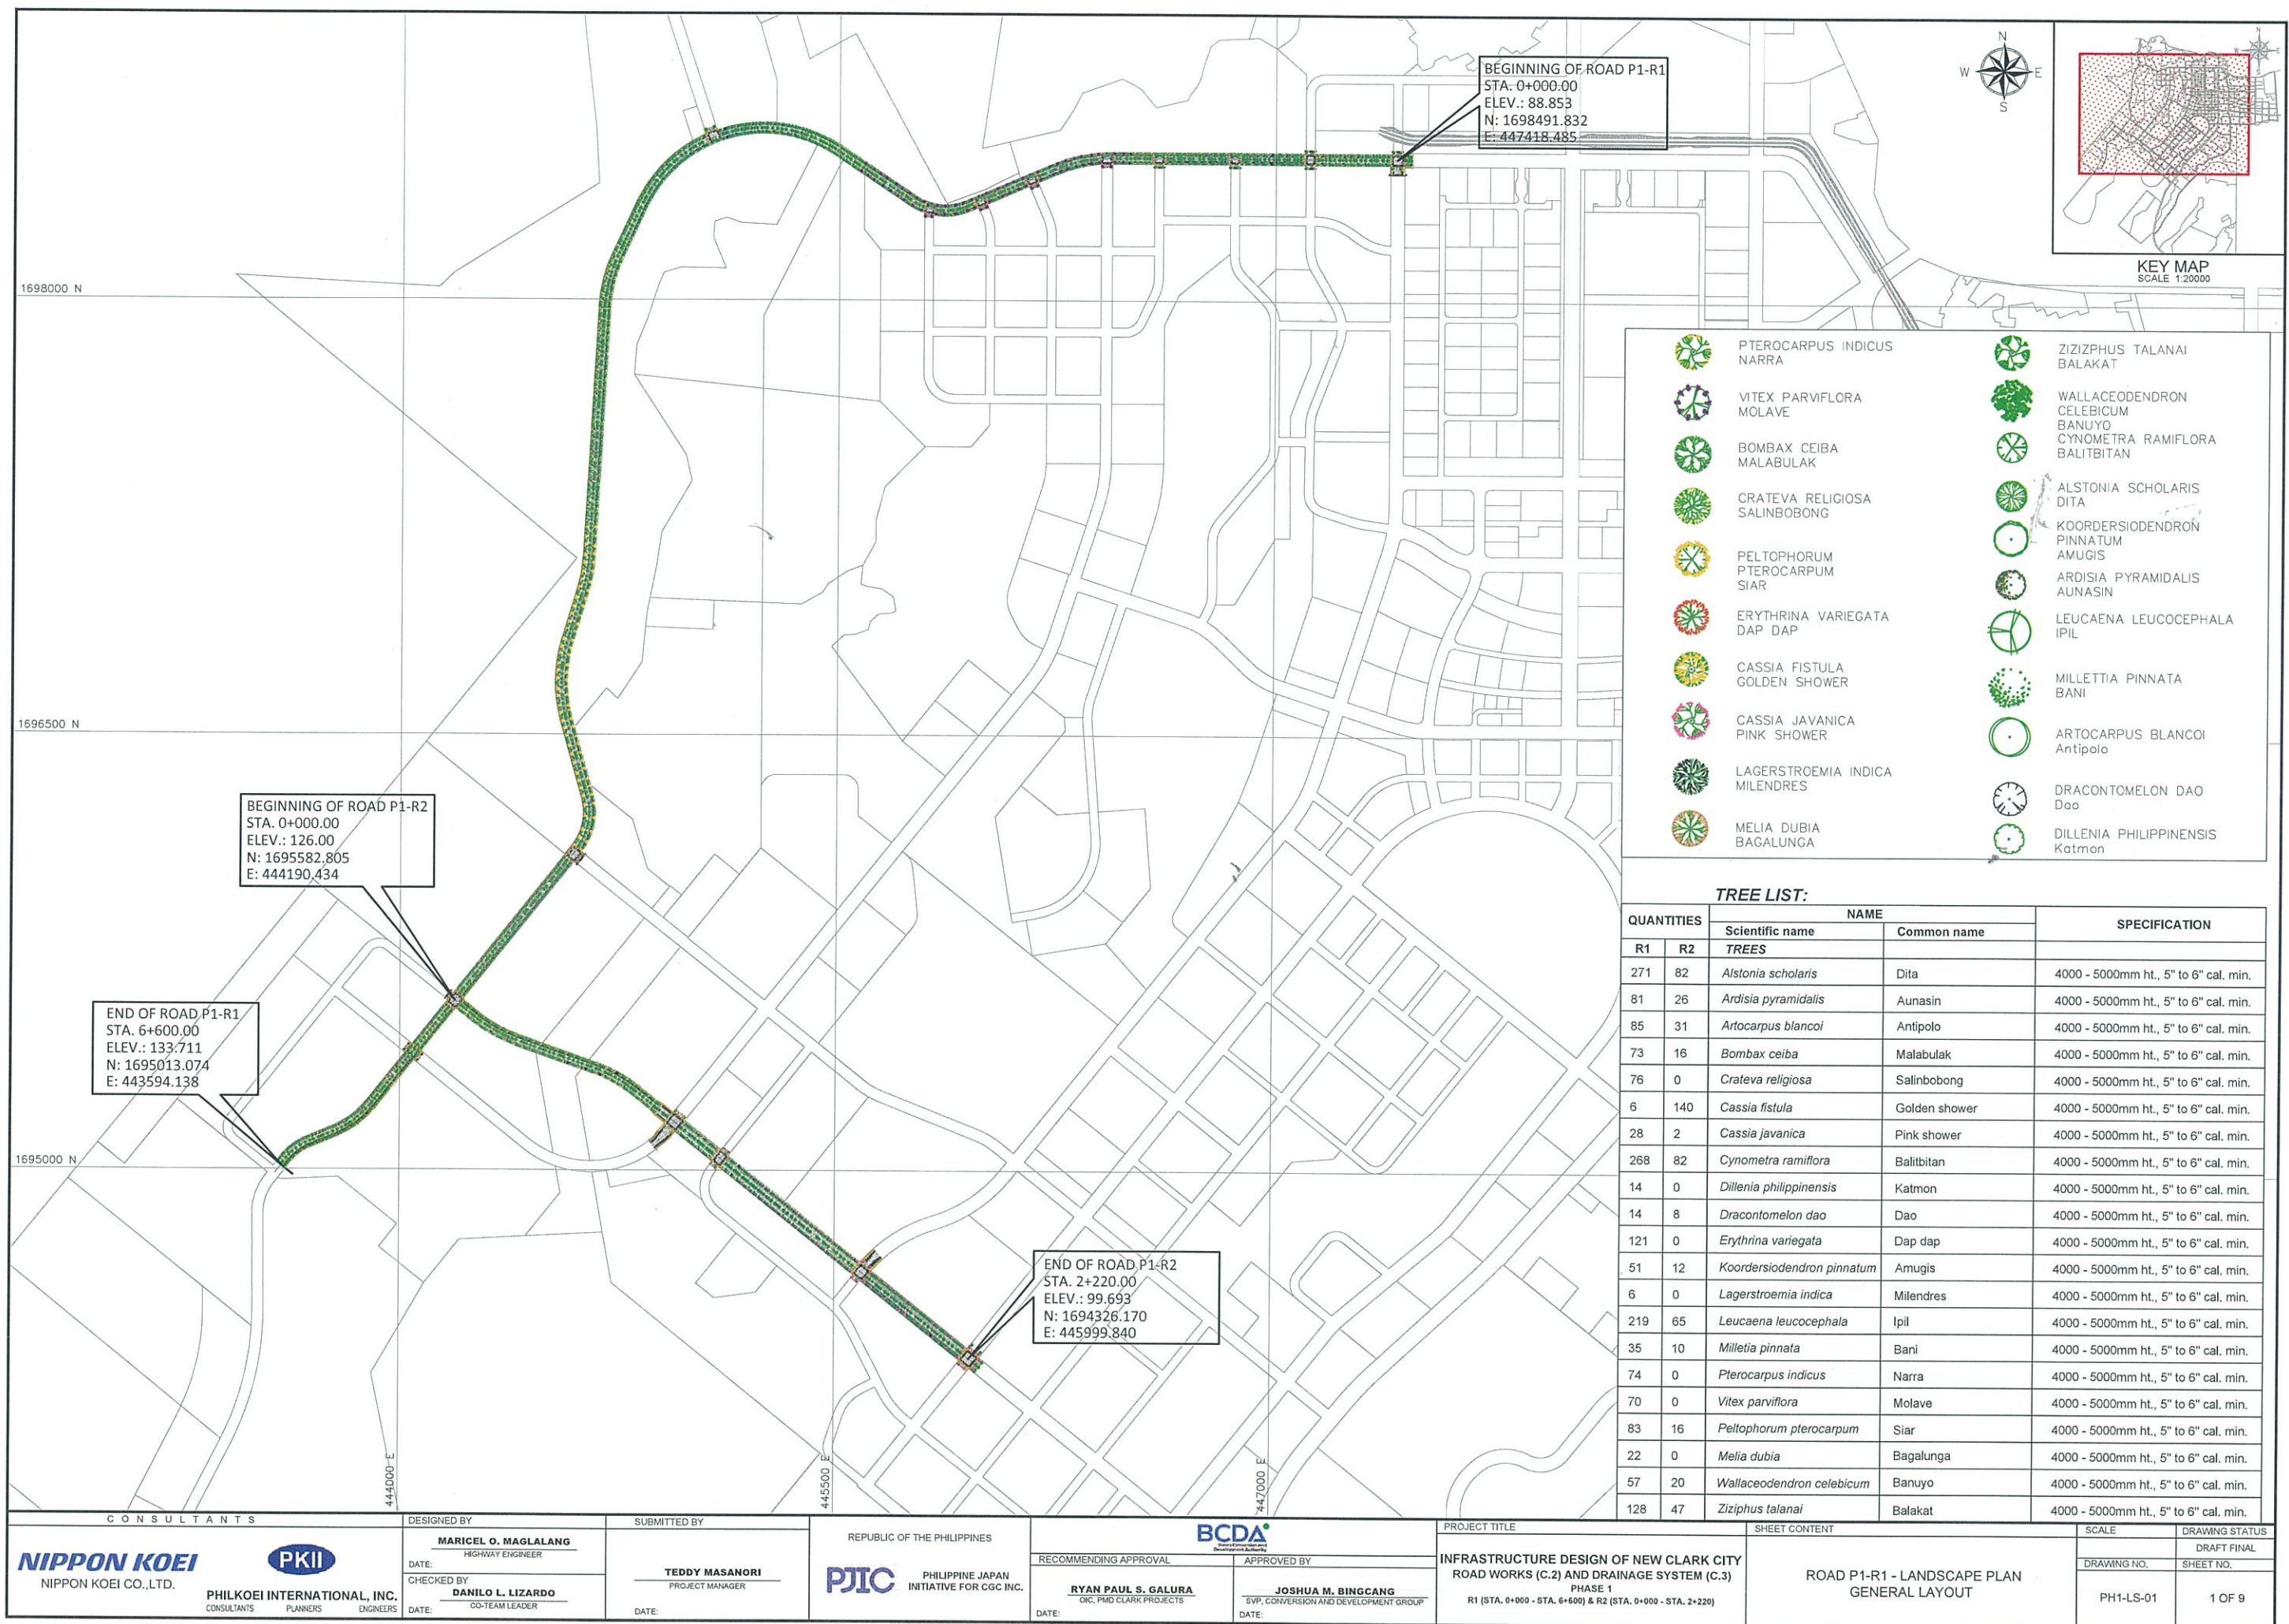

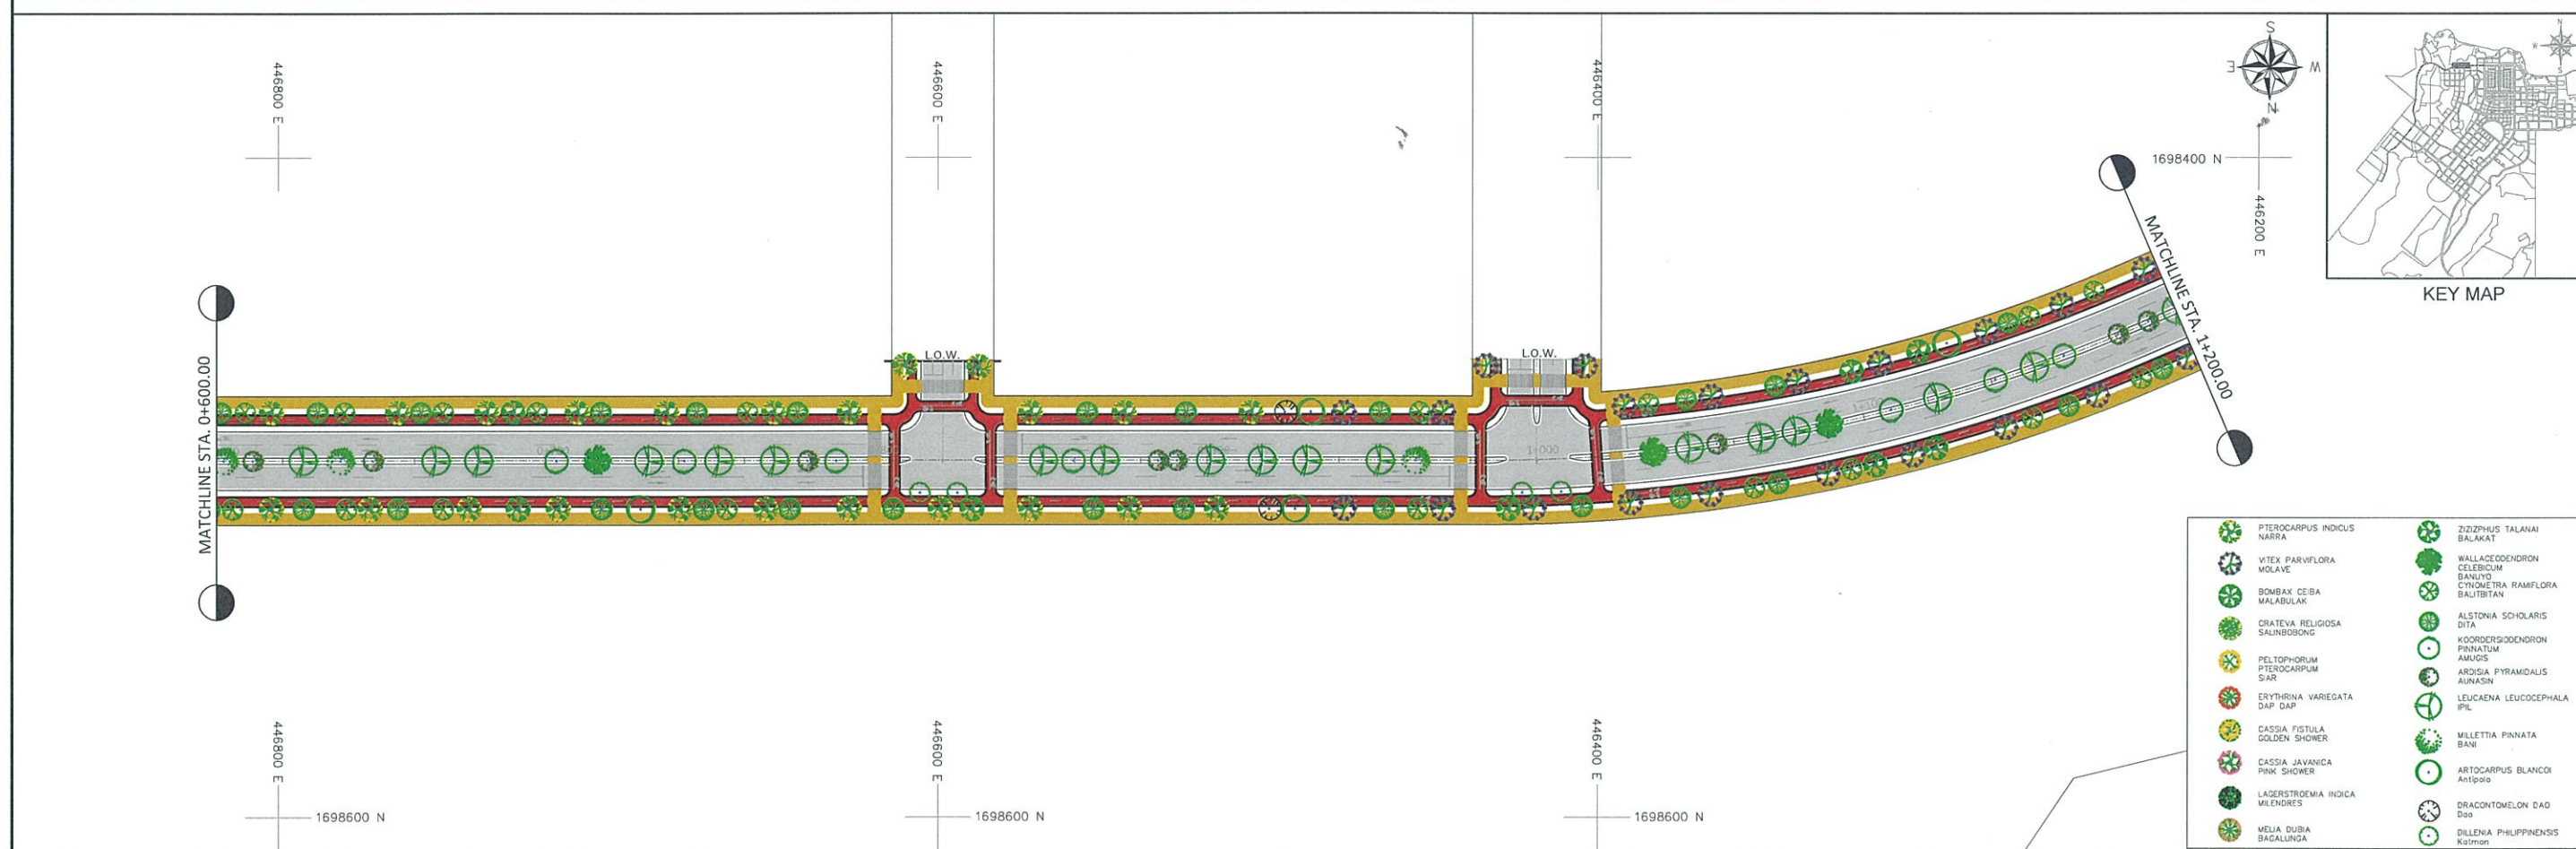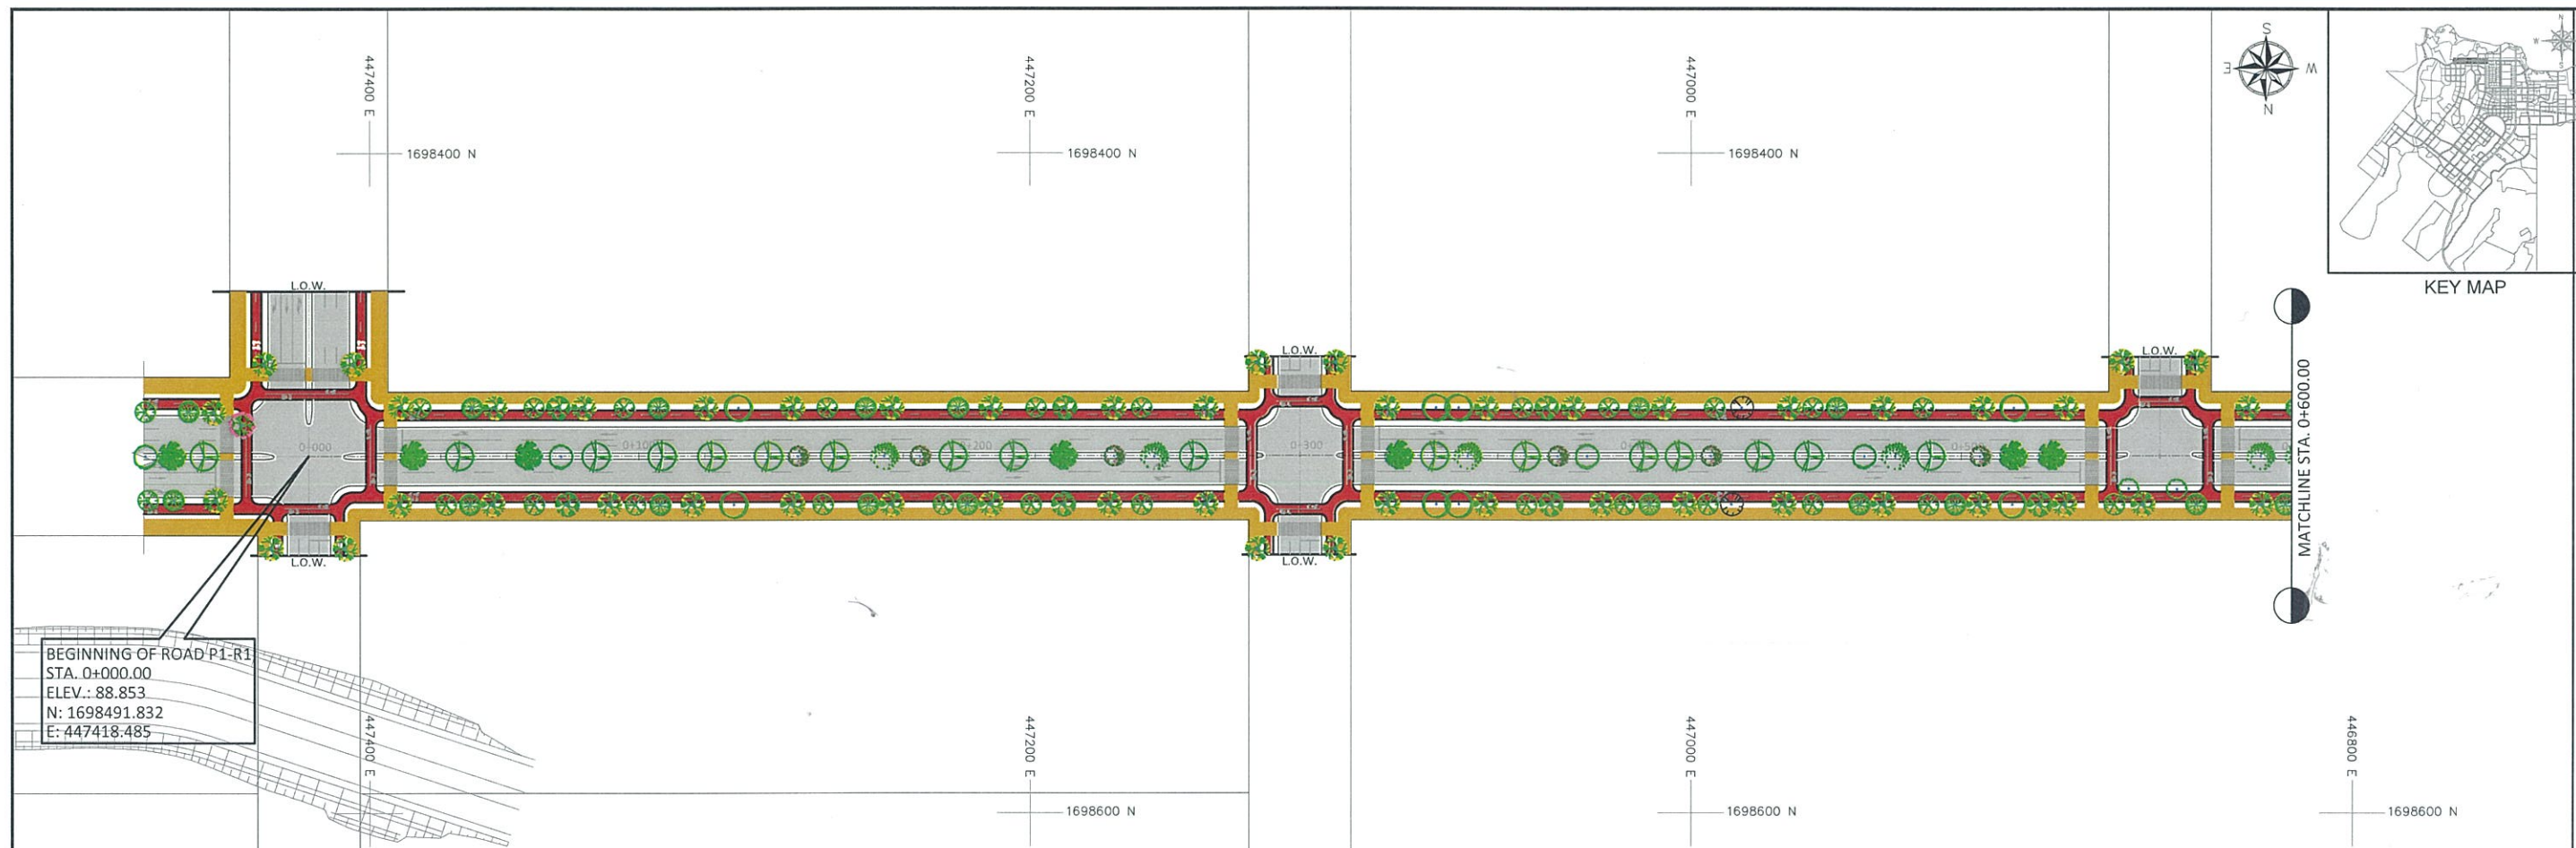


- | | |
|---------------------|--------------------------|
| PTEROCARPUS INDICUS | ZIZIPHUS TALANAI |
| VITEX PARVIFLORA | WALLACEODENDRON |
| BOMBAX CEIBA | CECROPIUM |
| CRATOGOMYS | BANUOY |
| CRATOGOMYS | CYNOMETRA RAMIFLORA |
| CRATOGOMYS | BAUHINIA |
| CRATOGOMYS | ALSTONIA SCHOLARIS |
| CRATOGOMYS | KOORDERSIODENDRON |
| CRATOGOMYS | PINNATUM |
| CRATOGOMYS | AURATUS |
| CRATOGOMYS | ARDISIA PYRAMIDALIS |
| CRATOGOMYS | AUNASIN |
| CRATOGOMYS | LEUCAENA LEUCOCEPHALA |
| CRATOGOMYS | PILI |
| CRATOGOMYS | MILLETIA PINNATA |
| CRATOGOMYS | BANII |
| CRATOGOMYS | ARTOCARPUS BLANCOI |
| CRATOGOMYS | ANTIPORA |
| CRATOGOMYS | DRACONTOMELON DAO |
| CRATOGOMYS | DILLENNIA PHILIPPINENSIS |
| CRATOGOMYS | KAJMAN |

CONSULTANTS		DESIGNED BY	SUBMITTED BY	REPUBLIC OF THE PHILIPPINES		BCDA Bay Area Development Authority		PROJECT TITLE	SHEET CONTENT	SCALE	DRAWING STATUS
NIPPON KOEI NIPPON KOEI CO.,LTD. PKII PHILKOEI INTERNATIONAL, INC. CONSULTANTS PLANNERS ENGINEERS		MARICEL O. MAGLALANG HIGHWAY ENGINEER		PJIC PHILIPPINE JAPAN INITIATIVE FOR CGC INC.				INFRASTRUCTURE DESIGN OF NEW CLARK CITY ROAD WORKS (C.2) AND DRAINAGE SYSTEM (C.3) PHASE 1 R1 (STA. 0+000 - STA. 0+600) & R2 (STA. 0+000 - STA. 2+220)	LANDSCAPE PLAN ROAD1 STA.0+000 - STA. 1+200	1:2000	DRAFT FINAL
		DATE: _____				DRAWING NO.	SHEET NO.				
		CHECKED BY DANILO L. LIZARDO CO-TEAM LEADER	TEDDY MASANORI PROJECT MANAGER			RECOMMENDING APPROVAL		APPROVED BY			
		DATE: _____	DATE: _____			RYAN PAUL S. GALURA OIC, PMO CLARK PROJECTS		JOSHUA M. BINGCANG SVP, CONVERSION AND DEVELOPMENT GROUP			
						DATE: _____		DATE: _____			

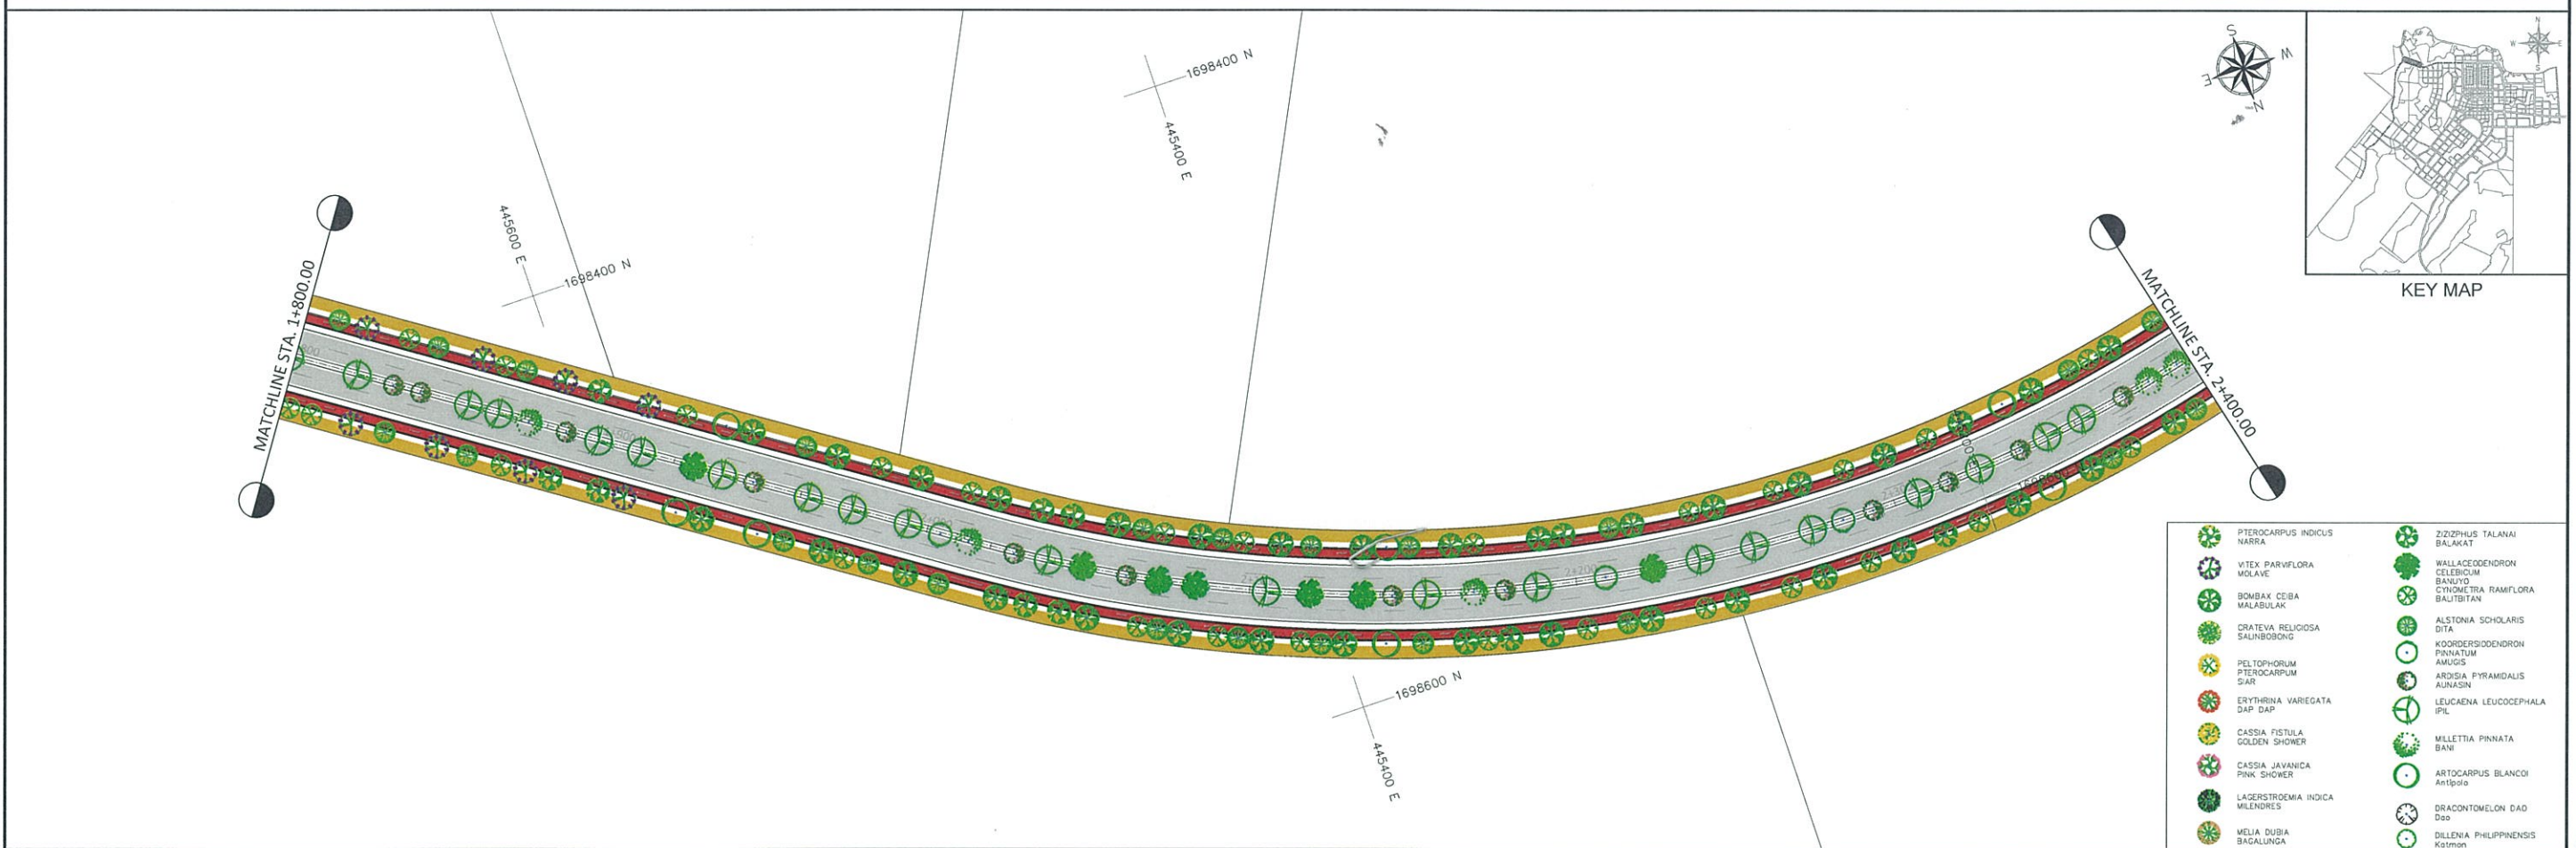


- | | |
|--------------------------------|----------------------------------|
| PTEROCARPUS INDICUS NARRA | ZIZIPHUS TALANAI BALAKAT |
| VITEX PARVIFLORA MOLAVE | WALLACEODENDRON CELEBICUM BANUYO |
| BOMBAX CEIBA MALABULAK | CYTOMETRIA RAMIFLORA BALUTITAN |
| CRATEVA RELIGIOSA SAUNBOBONG | ALSTONIA SCHOLARIS DITA |
| PELTOPHORUM PTEROCARPUM SIAR | KOORDERSIODENDRON AMUGIS |
| ERYTHINA VARIEGATA DAP DAP | ARDISIA PYRAMIDALIS AUNASIN |
| CASSIA FISTULA GOLDEN SHOWER | LEUCAENA LEUCOCEPHALA IPI |
| CASSIA JAVANICA PINK SHOWER | MILETTIA PINNATA BANI |
| LAGERSTROEMIA INDICA MILENDRES | ARTOCARPUS BLANCOI Antipolo |
| VELJIA DUBIA BAGALUNGA | DRACONTOMELON DAD DAD |
| | DILLEIA PHILIPPINENSIS Katmon |



CONSULTANTS		DESIGNED BY	SUBMITTED BY	REPUBLIC OF THE PHILIPPINES PJICPHILIPPINE JAPAN INITIATIVE FOR CGC INC.	BCDA BUREAU OF COMMUNITY DEVELOPMENT AND AGRICULTURE		PROJECT TITLE	SHEET CONTENT	SCALE	DRAWING STATUS	
NIPPON KOEI NIPPON KOEI CO.,LTD. PKII PHILKOEI INTERNATIONAL, INC. CONSULTANTS PLANNERS ENGINEERS	DATE:	MARICEL O. MAGLALANG HIGHWAY ENGINEER	TEDDY MASANORI PROJECT MANAGER		RECOMMENDING APPROVAL	APPROVED BY	INFRASTRUCTURE DESIGN OF NEW CLARK CITY ROAD WORKS (C.2) AND DRAINAGE SYSTEM (C.3) PHASE 1 R1 (STA. 0+000 - STA. 6+600) & R2 (STA. 0+000 - STA. 2+220)	ROAD P1-R1 LANDSCAPE PLAN STA.1+200 - STA. 2+400	1:2000	DRAFT FINAL	
	CHECKED BY	DANILO L. LIZARDO CO-TEAM LEADER			DATE:	RYAN PAUL S. GALURA OIC, PMD CLARK PROJECTS			JOSHUA M. BINGCANG SVP, CONVERSION AND DEVELOPMENT GROUP	DRAWING NO.	SHEET NO.
	DATE:	DATE:			DATE:	DATE:			DATE:	PH1-LS-03	3 OF 9

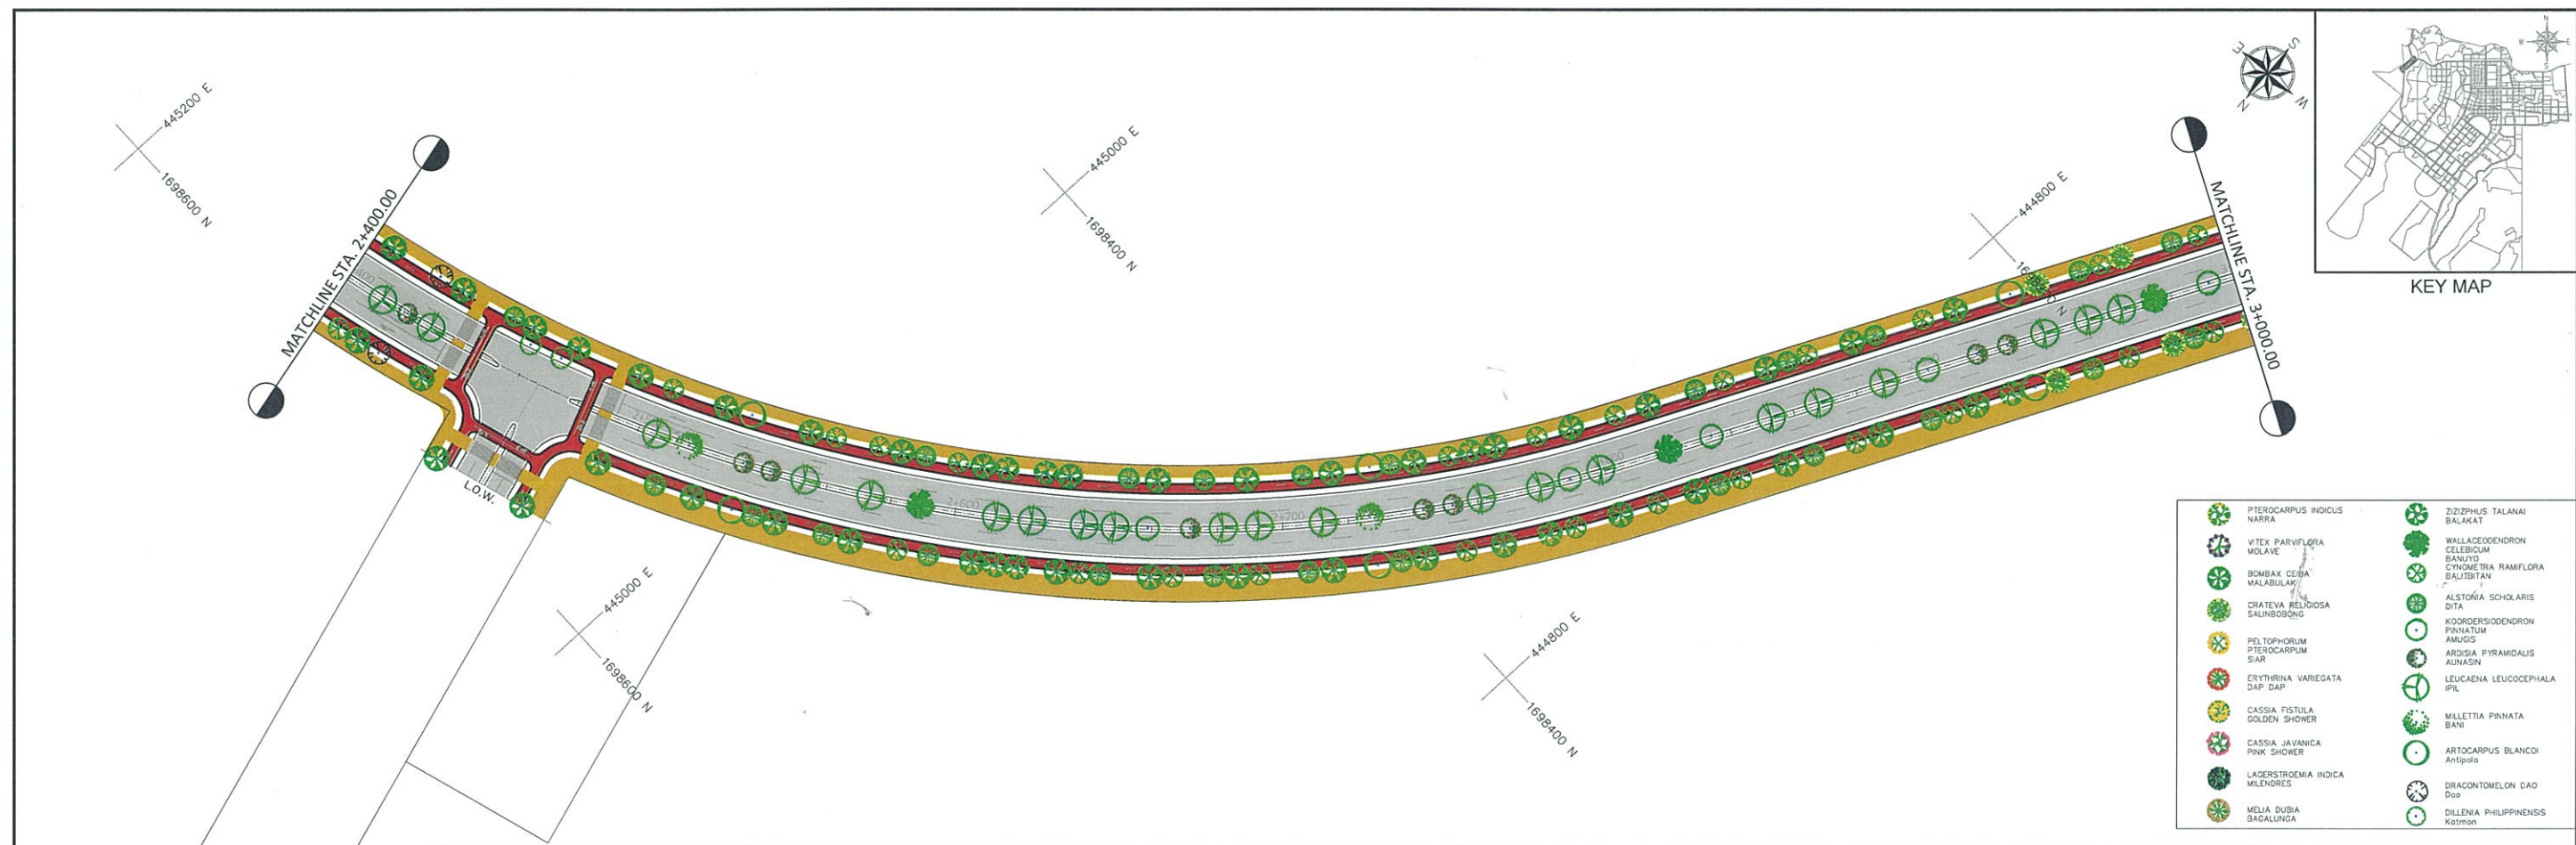



CONSULTANTS		DESIGNED BY	SUBMITTED BY	REPUBLIC OF THE PHILIPPINES		PROJECT TITLE	SHEET CONTENT	SCALE	DRAWING STATUS
NIPPON KOEI NIPPON KOEI CO.,LTD. PKII PHILKOEI INTERNATIONAL, INC. CONSULTANTS PLANNERS ENGINEERS	MARICEL O. MAGLALANG HIGHWAY ENGINEER	TEDDY MASANORI PROJECT MANAGER	PJIC PHILIPPINE JAPAN INITIATIVE FOR CGC INC.	RECOMMENDING APPROVAL RYAN PAUL S. GALURA OIC, PMD CLARK PROJECTS	APPROVED BY JOSHUA M. BINGCANG SVP, CONVERSION AND DEVELOPMENT GROUP	INFRASTRUCTURE DESIGN OF NEW CLARK CITY ROAD WORKS (C.2) AND DRAINAGE SYSTEM (C.3) PHASE 1 R1 (STA. 0+000 - STA. 6+600) & R2 (STA. 0+000 - STA. 2+220)	ROAD P1-R1 LANDSCAPE PLAN STA.2+400 - STA. 3+600	1:2000	DRAFT FINAL
	DRAWING NO.			SHEET NO.					
	PH1-LS-04			4 OF 9					

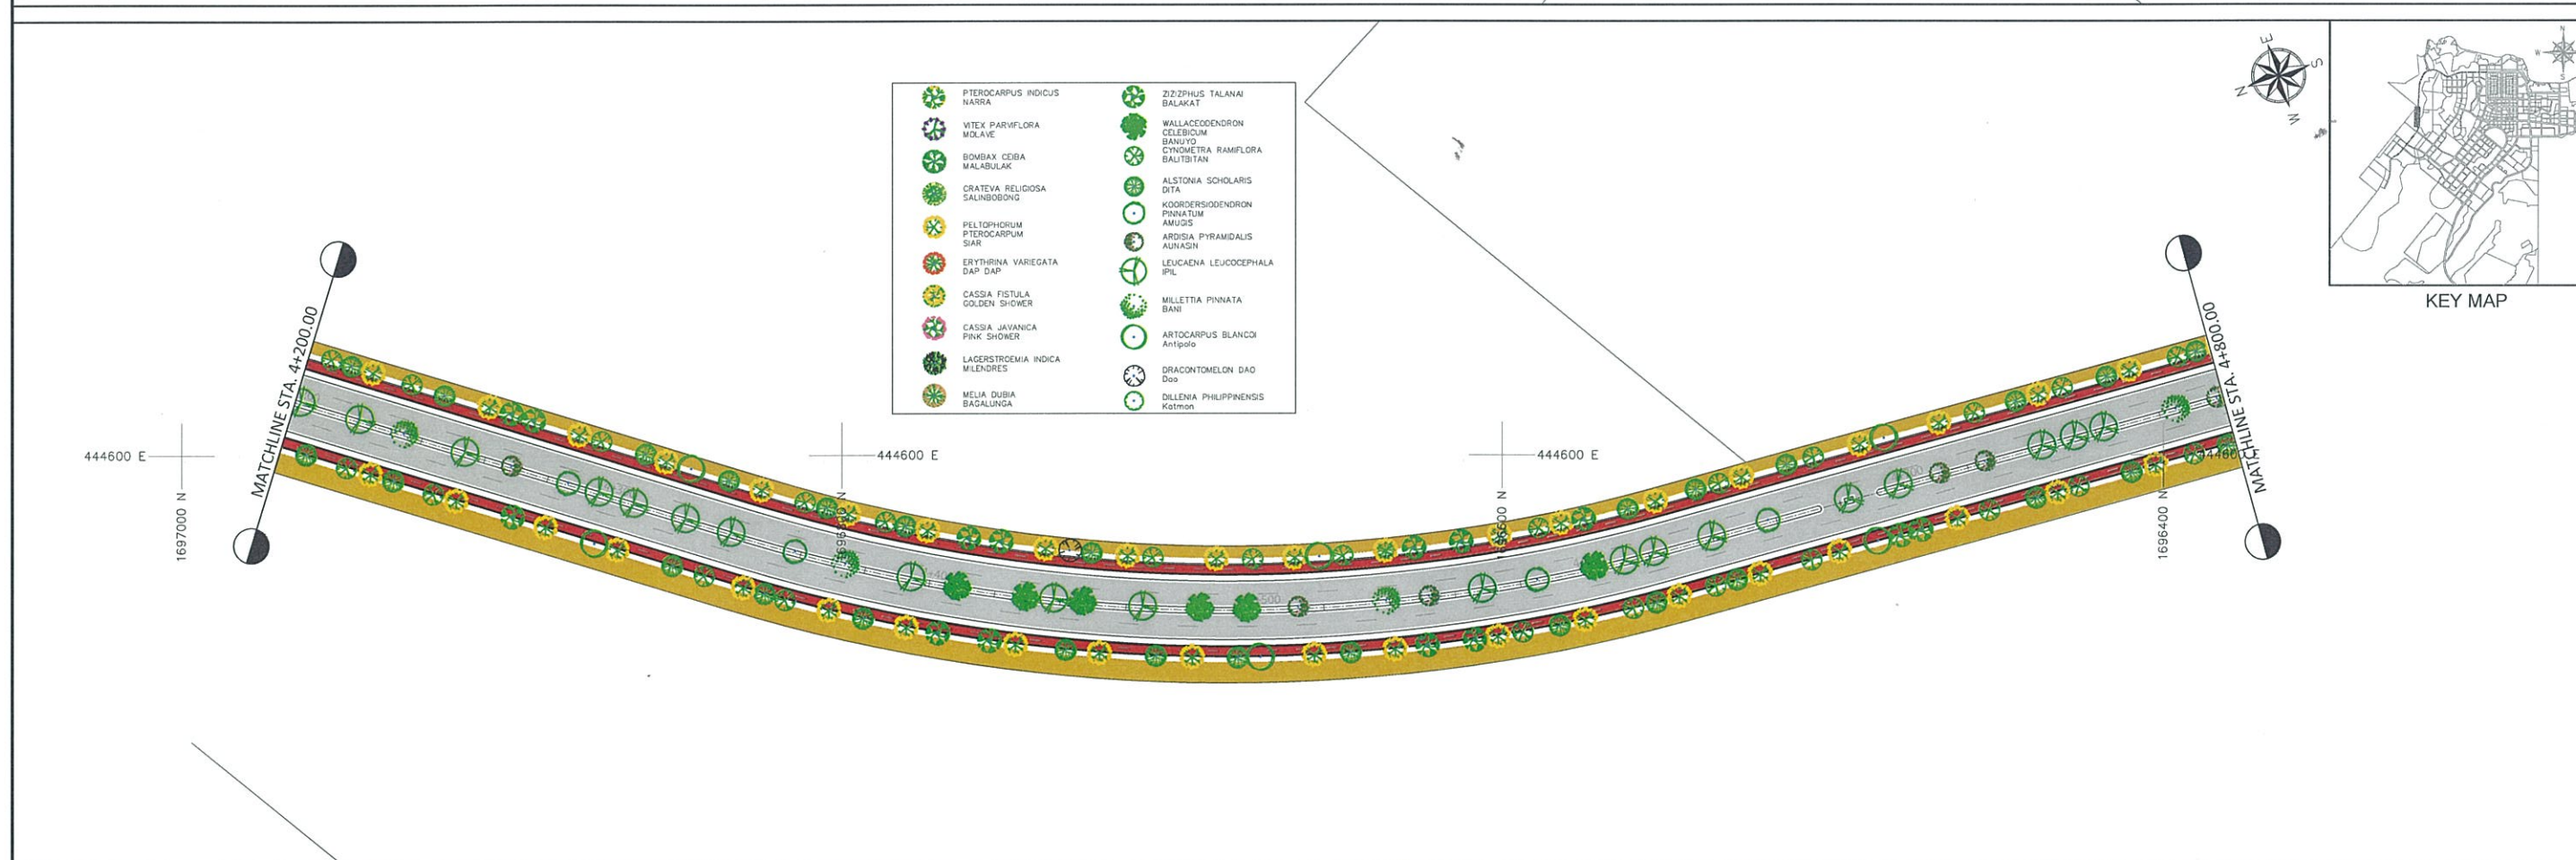


CONSULTANTS		DESIGNED BY	SUBMITTED BY	REPUBLIC OF THE PHILIPPINES		BCDA Bayan Laran Development Authority		PROJECT TITLE	SHEET CONTENT	SCALE	DRAWING STATUS
NIPPON KOEI NIPPON KOEI CO.,LTD.	PKII PHILKOEI INTERNATIONAL, INC. CONSULTANTS PLANNERS ENGINEERS	MARICEL O. MAGLALANG HIGHWAY ENGINEER						INFRASTRUCTURE DESIGN OF NEW CLARK CITY ROAD WORKS (C.2) AND DRAINAGE SYSTEM (C.3) PHASE 1 R1 (STA. 0+000 - STA. 6+600) & R2 (STA. 0+000 - STA. 2+220)	ROAD P1-R1 LANDSCAPE PLAN STA.3+600 - STA. 4+800	1:2000	DRAFT FINAL
		CHECKED BY DANILO L. LIZARDO CO-TEAM LEADER	TEDDY MASANORI PROJECT MANAGER								
		DATE:	DATE:								
				PJIC PHILIPPINE JAPAN INITIATIVE FOR CGC INC.		RYAN PAUL S. GALURA OIC, PMD CLARK PROJECTS		JOSHUA M. BINGCANG SVP, CONVERSION AND DEVELOPMENT GROUP			
						DATE:	DATE:			PH1-LS-05	5 OF 9

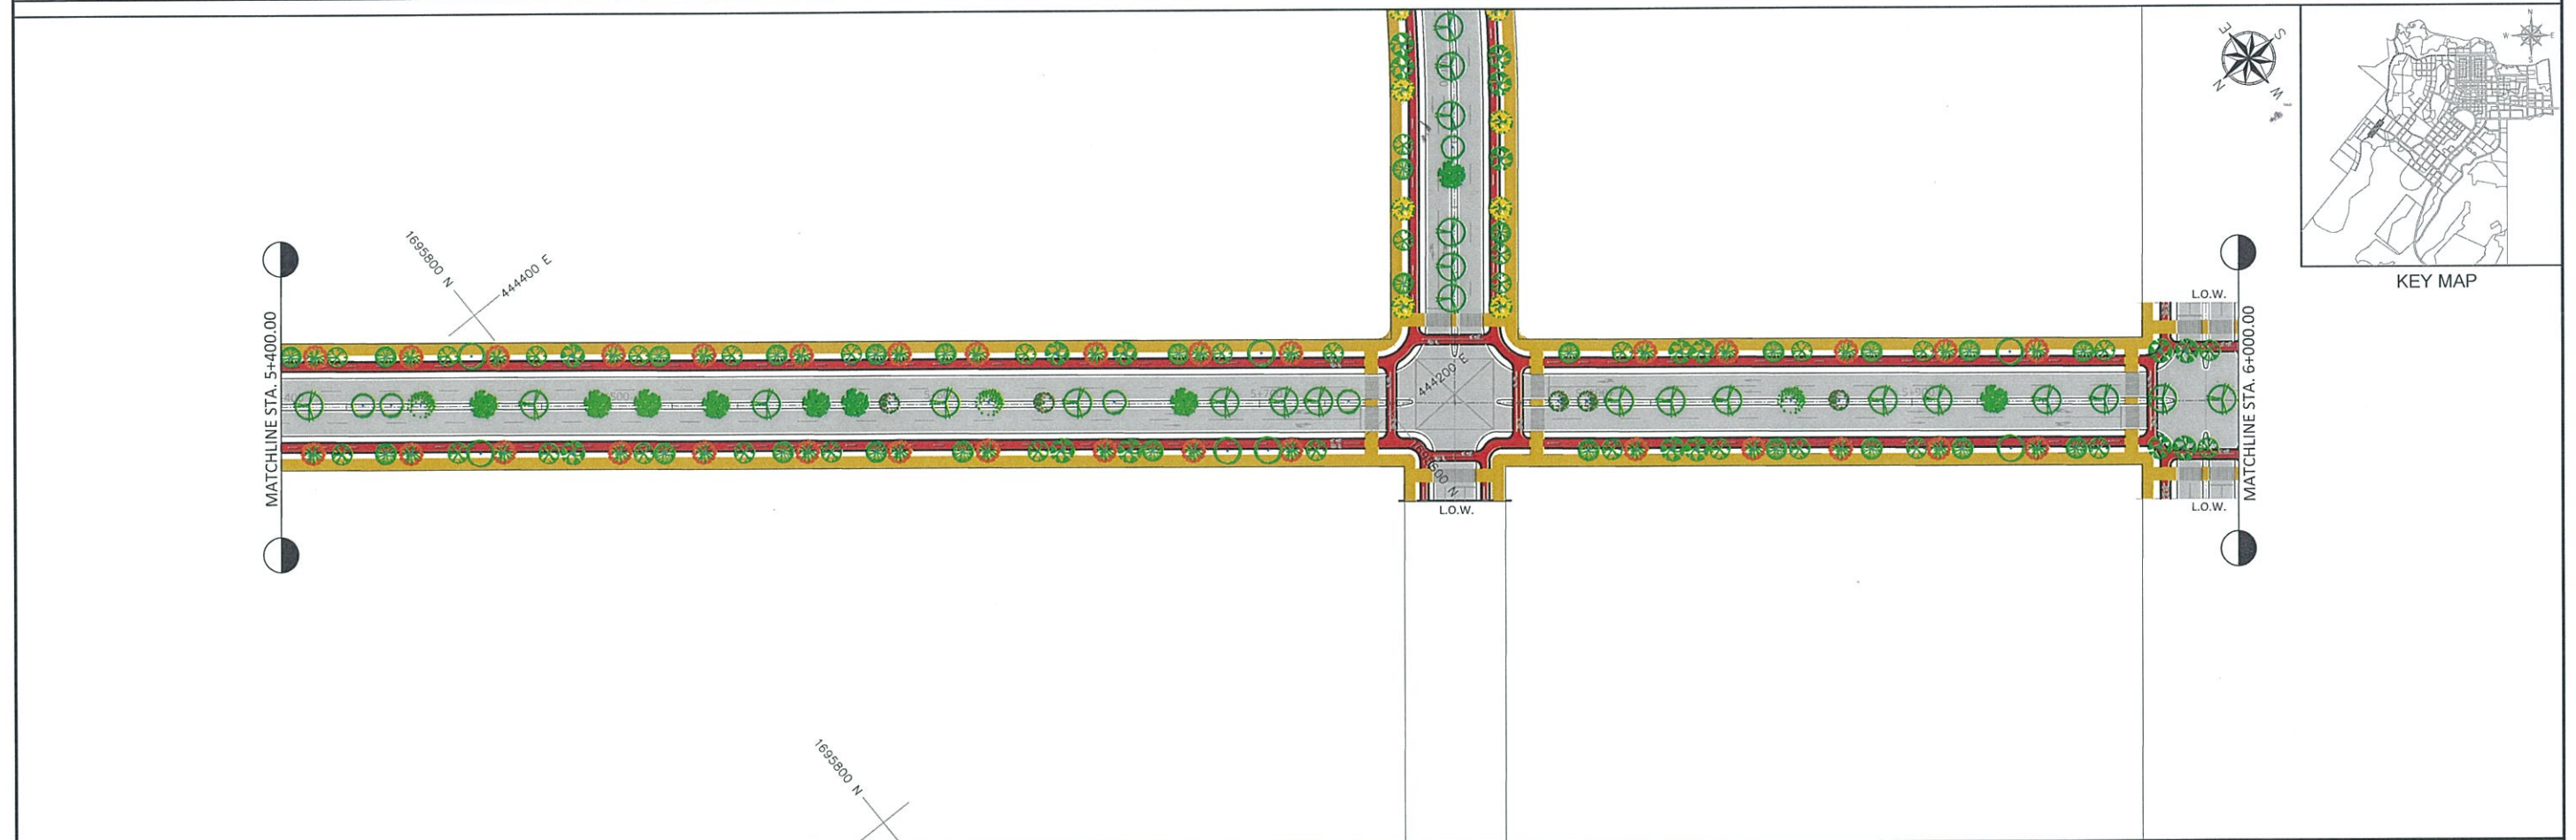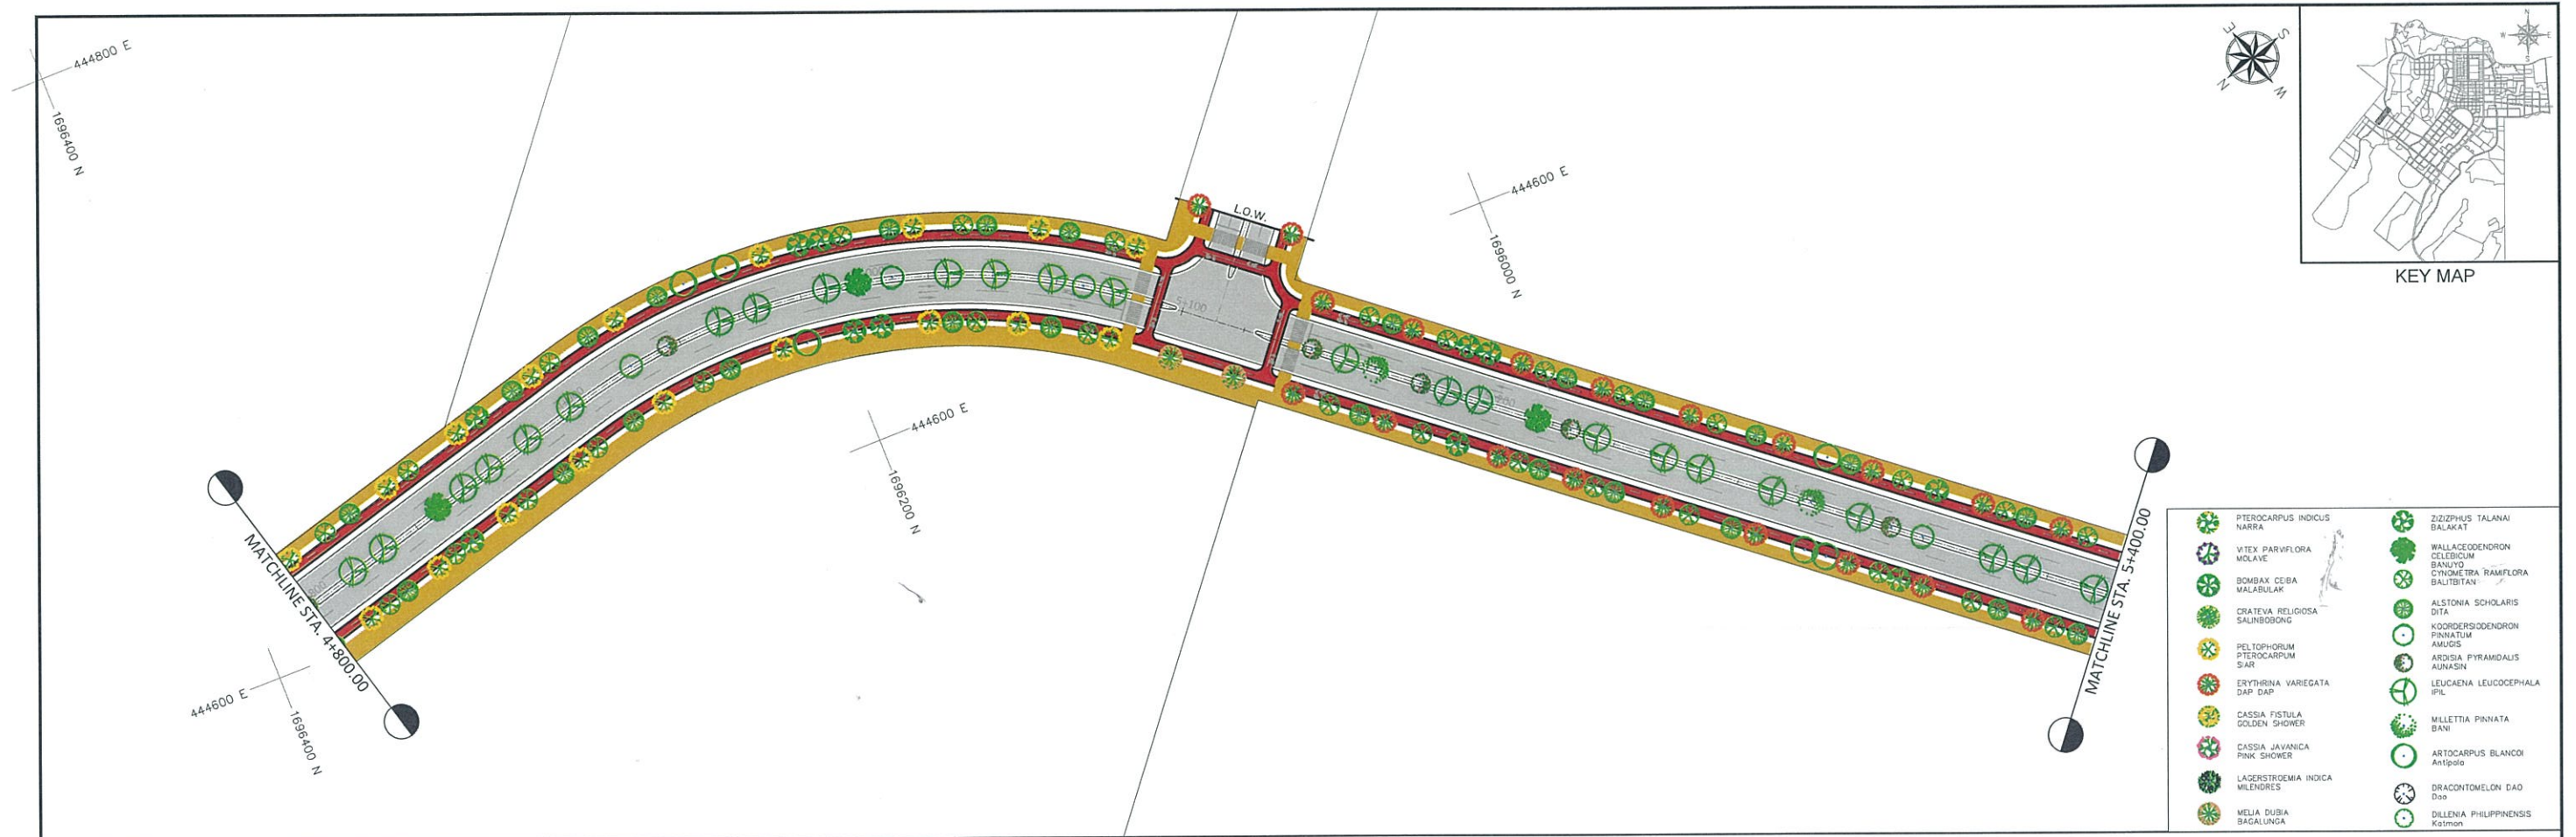

CONSULTANTS		DESIGNED BY	SUBMITTED BY	REPUBLIC OF THE PHILIPPINES		BCDA		PROJECT TITLE	SHEET CONTENT	SCALE	DRAWING STATUS
NIPPON KOEI NIPPON KOEI CO.,LTD.	PKII PHILKOEI INTERNATIONAL, INC. CONSULTANTS PLANNERS ENGINEERS	MARICEL O. MAGLALANG HIGHWAY ENGINEER						INFRASTRUCTURE DESIGN OF NEW CLARK CITY ROAD WORKS (C.2) AND DRAINAGE SYSTEM (C.3) PHASE 1 R1 (STA. 0+000 - STA. 6+600) & R2 (STA. 0+000 - STA. 2+220)	ROAD P1-R1 LANDSCAPE PLAN STA.4+800 - STA. 6+000	1:2000	DRAFT FINAL
		DATE:								DRAWING NO.	SHEET NO.
		CHECKED BY									
		DANILO L. LIZARDO CO-TEAM LEADER	TEDDY MASANORI PROJECT MANAGER		PJIC PHILIPPINE JAPAN INITIATIVE FOR CGC INC.	RECOMMENDING APPROVAL RYAN PAUL S. GALURA OIC, PMD CLARK PROJECTS	APPROVED BY JOSHUA M. BINGCANG SVP, CONVERSION AND DEVELOPMENT GROUP				
		DATE:	DATE:			DATE:	DATE:				

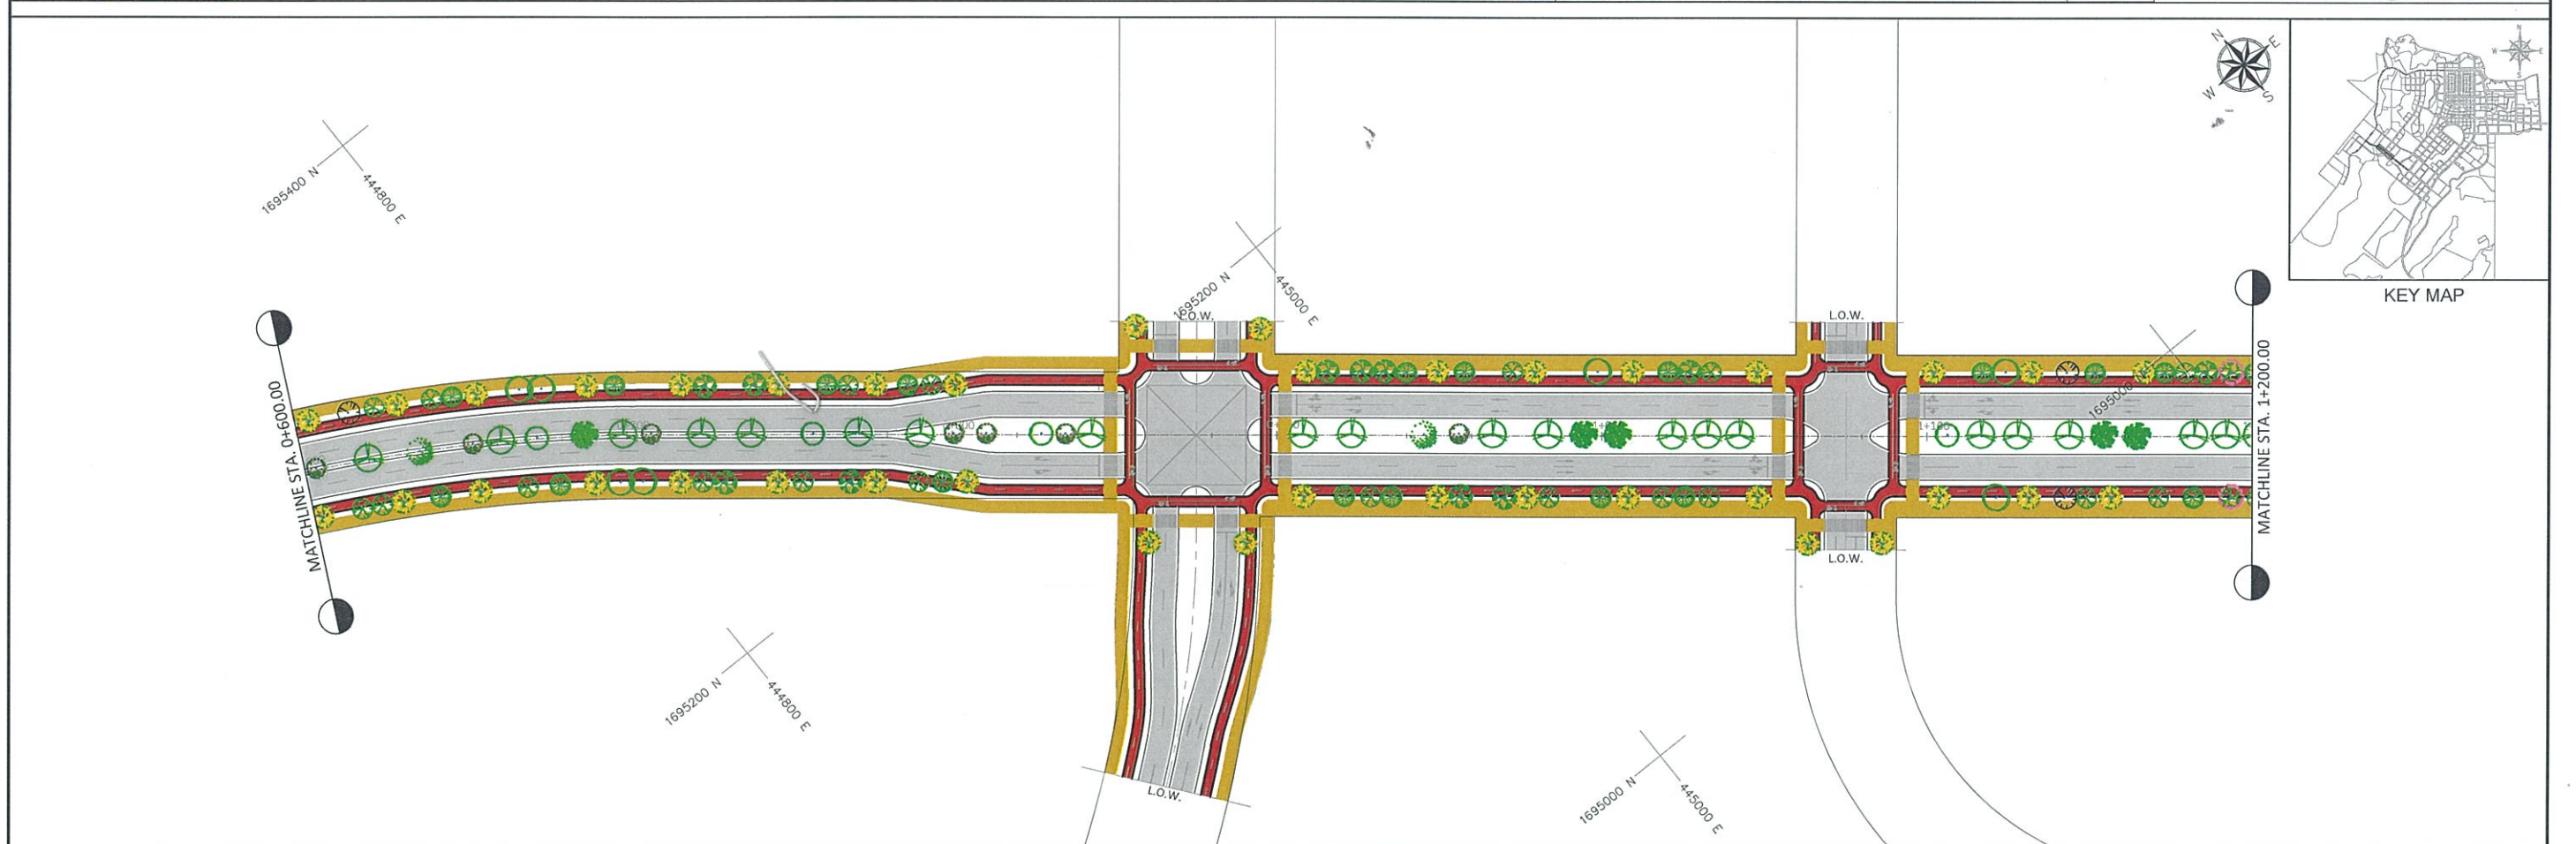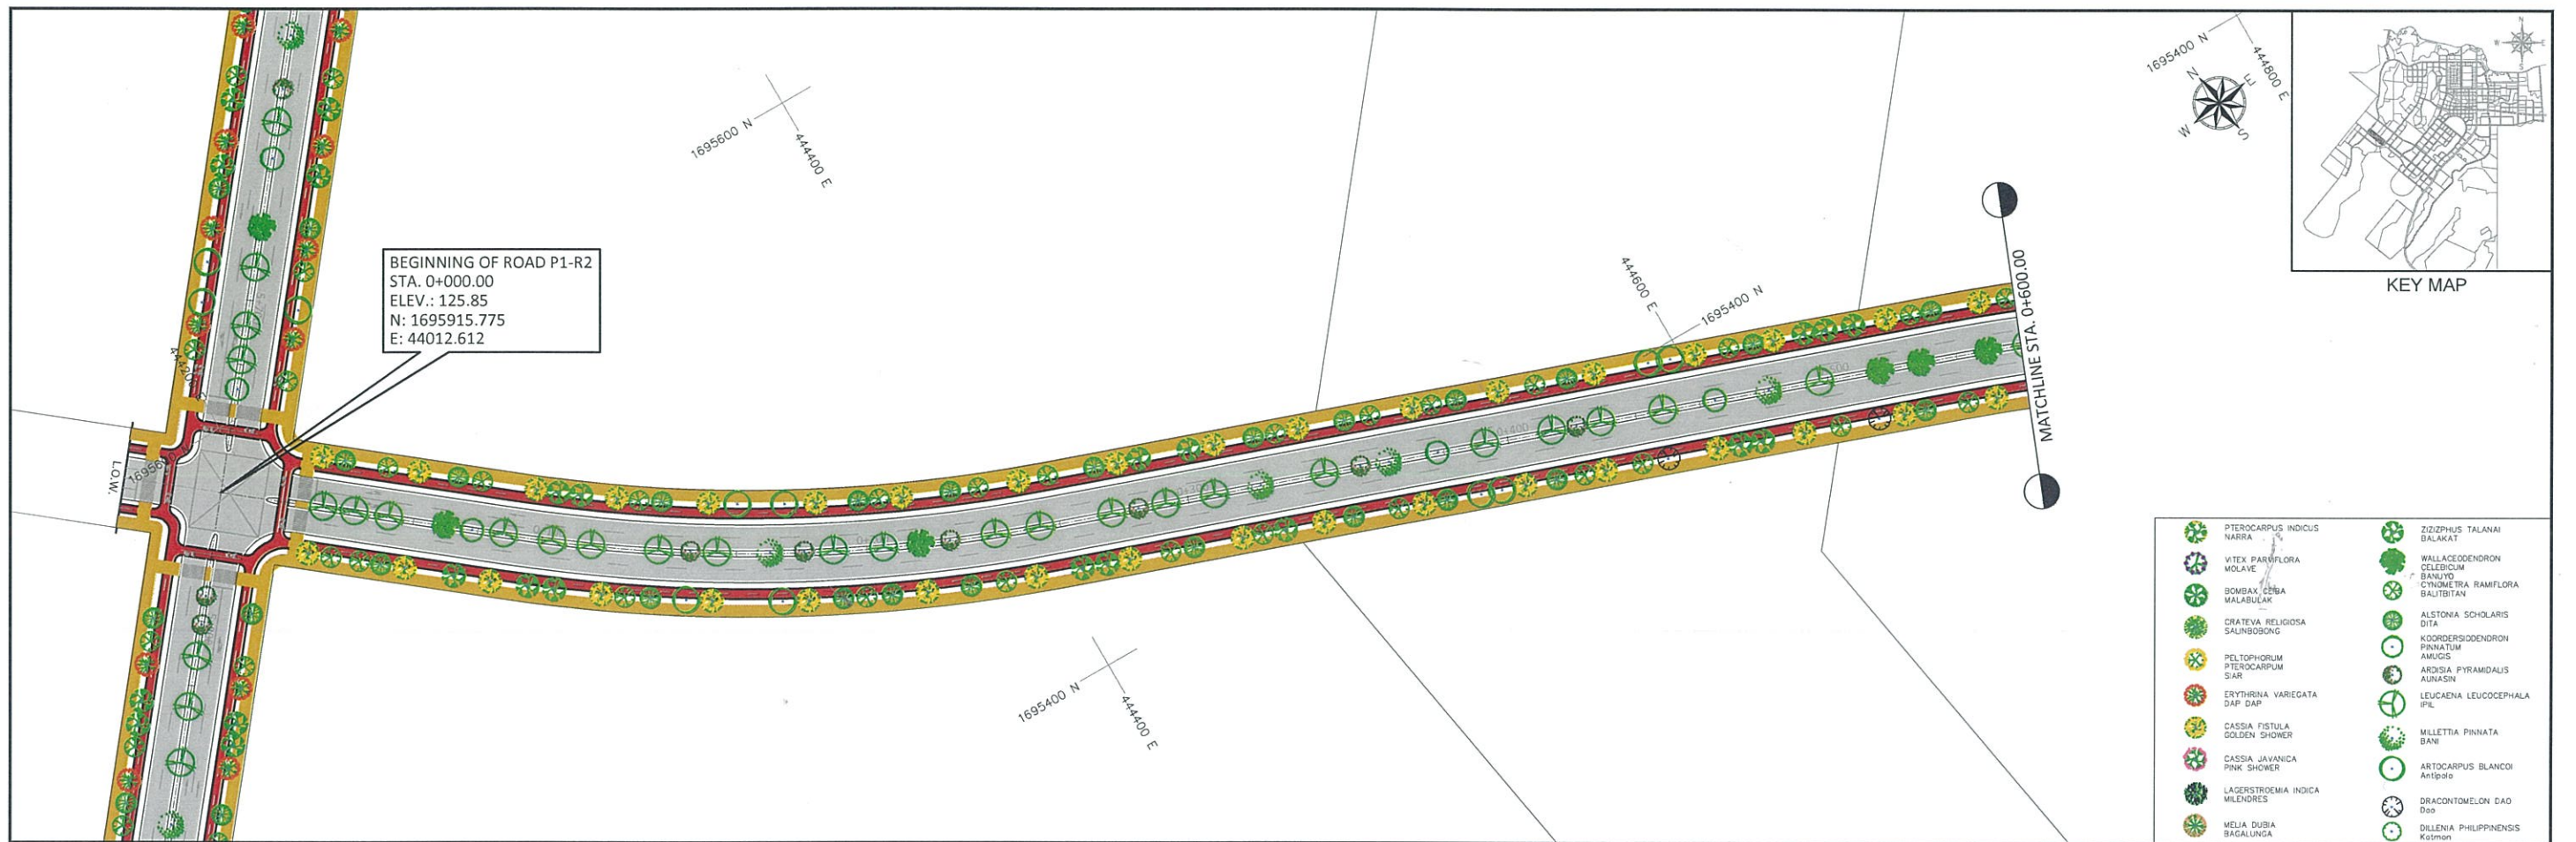

CONSULTANTS		DESIGNED BY	SUBMITTED BY	REPUBLIC OF THE PHILIPPINES		PROJECT TITLE		SHEET CONTENT		SCALE	DRAWING STATUS
NIPPON KOEI NIPPON KOEI CO.,LTD. PKII PHILKOEI INTERNATIONAL, INC. CONSULTANTS PLANNERS ENGINEERS		MARICEL O. MAGLALANG HIGHWAY ENGINEER	TEDDY MASANORI PROJECT MANAGER	BCDA Board of Commissioners and Development RECOMMENDING APPROVAL APPROVED BY		INFRASTRUCTURE DESIGN OF NEW CLARK CITY ROAD WORKS (C.2) AND DRAINAGE SYSTEM (C.3) PHASE 1 R1 (STA. 0+000 - STA. 6+600) & R2 (STA. 0+000 - STA. 2+220)		ROAD P1-R2 LANDSCAPE PLAN STA.0+000 - STA. 1+200		1:2000	DRAFT FINAL
		DRAWING NO.								SHEET NO.	
		PH1-LS-08								8 OF 9	

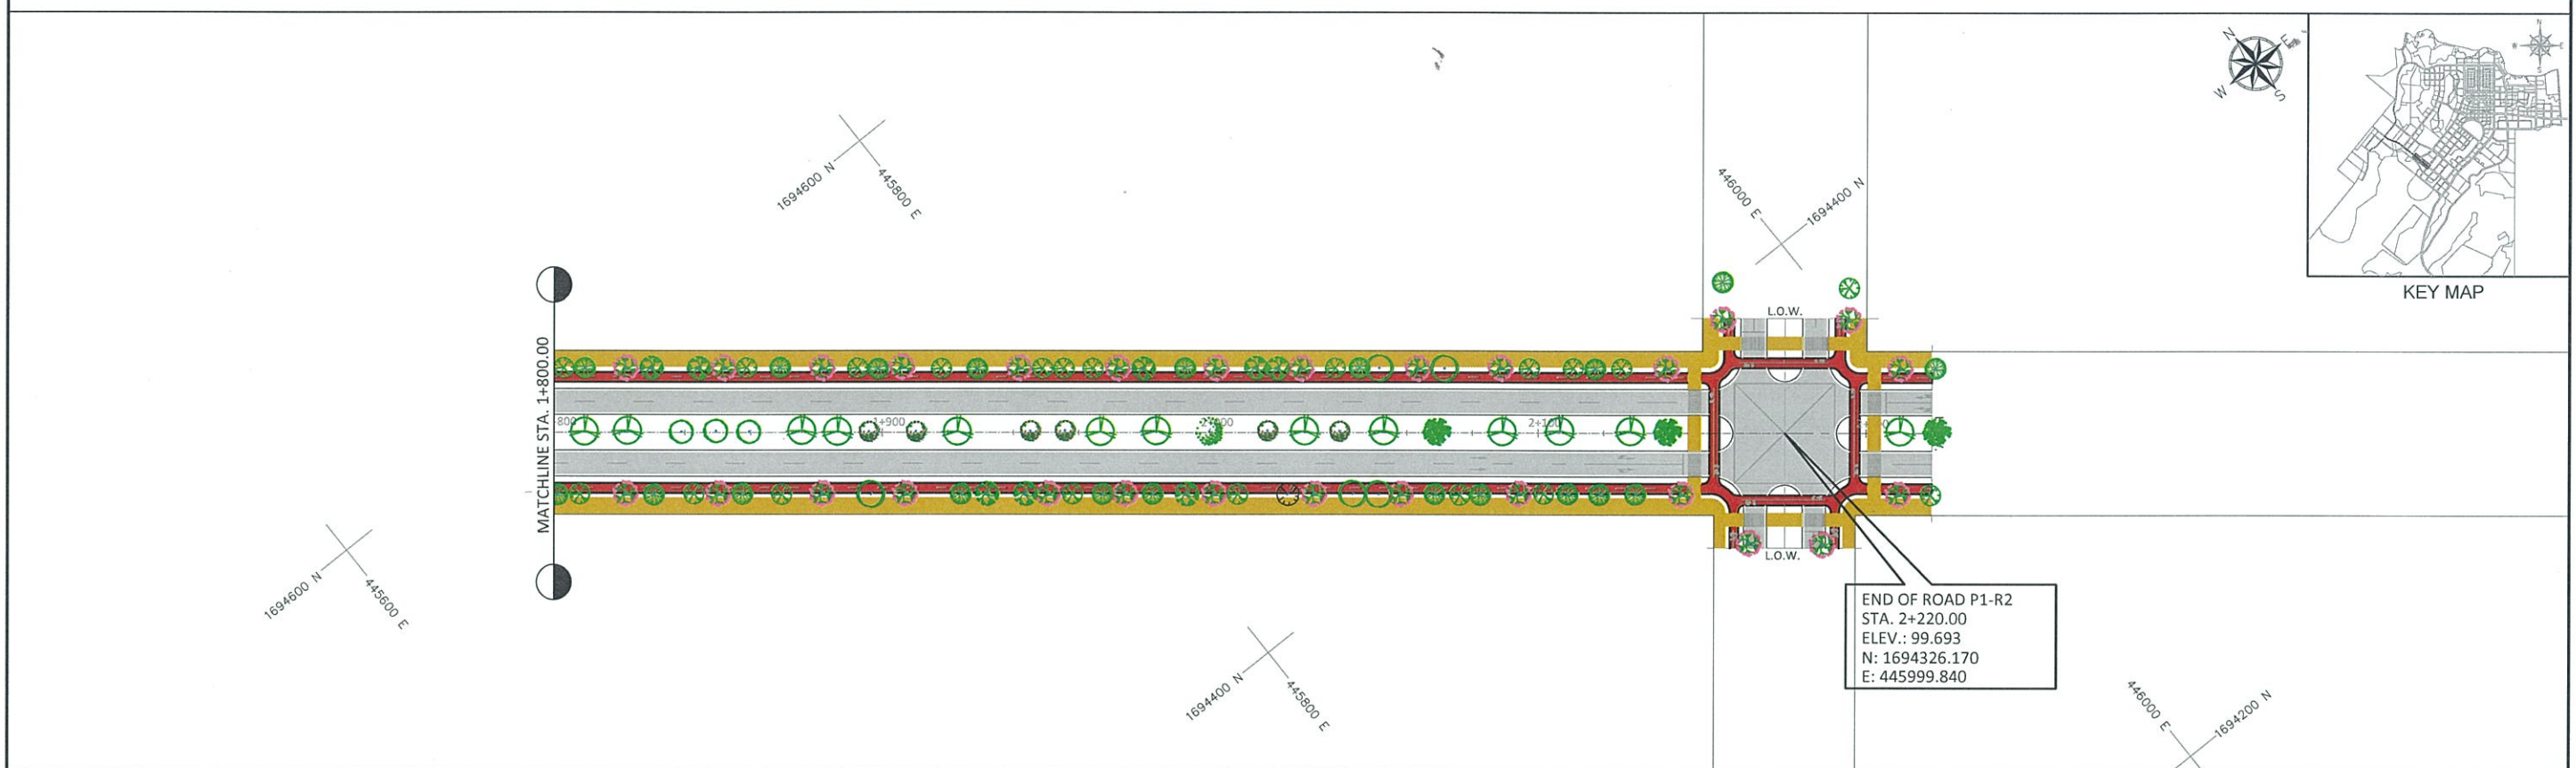

CONSULTANTS		DESIGNED BY	SUBMITTED BY	REPUBLIC OF THE PHILIPPINES		BCDA BUREAU OF CONSTRUCTION AND DEVELOPMENT AUTHORITY		PROJECT TITLE	SHEET CONTENT	SCALE	DRAWING STATUS
 NIPPON KOEI CO.,LTD.  PHILKOEI INTERNATIONAL, INC. CONSULTANTS PLANNERS ENGINEERS		MARICEL O. MAGLALANG HIGHWAY ENGINEER DATE:		 PHILIPPINE JAPAN INITIATIVE FOR CGC INC.	RECOMMENDING APPROVAL APPROVED BY	RYAN PAUL S. GALURA OIC, PMD CLARK PROJECTS DATE:	JOSHUA M. BINGCANG SVP, CONVERSION AND DEVELOPMENT GROUP DATE:	INFRASTRUCTURE DESIGN OF NEW CLARK CITY ROAD WORKS (C.2) AND DRAINAGE SYSTEM (C.3) PHASE 1 R1 (STA. 0+000 - STA. 6+600) & R2 (STA. 0+000 - STA. 2+220)	ROAD P1-R2 LANDSCAPE PLAN STA.1+200 - STA. 2+499.39	PH1-LS-09	DRAFT FINAL
	DRAWING NO.	SHEET NO.									
		9 OF 9									