



Bid Bulletin No. 1
10 November 2022

PUBLIC BIDDING NO. 008-2022

Supply, Delivery, Installation, Testing and Commissioning of Secondary Internet Service for Procurement Service – Department of Budget and Management (PS-DBM) Offices for One (1) Year

Issued pursuant to Sec. 22.5 of the IRR of R.A. 9184 to clarify and/or amend certain provisions in the Bidding Documents issued for this project, considering the issues raised and clarifications made by prospective bidders during the Pre-bid Conference held on 03 November 2022, likewise, respond to bidders' written queries received within the prescriptive period of filing.

A. AMENDMENTS / INCLUSIONS

ITEM NO.	REFERENCE	BASIS FOR AMENDMENT / INCLUSION
1	Section VII. Technical Specifications Terms of Reference Annex A – Primary ISP Route Plan	To include the layout of the Primary ISP Route Plan for reference.

B. CLARIFICATIONS

ITEM NO.	ISSUE / REQUEST	CLARIFICATION / RESOLUTION
	<u>Innovate Communications, Inc.</u>	
1	1. Schedule of Requirements and Technical Specifications (under III. Scope of the Project, letter B. Installation, Configuration and Testing, number 2) - May we request to relax the delivery timeline to 45-60 calendar days from receipt of Notice to Proceed.	1. The requirement for delivery period is retained .

	<p>2. Technical Specifications (under III. Scope of the Project, letter A. Installation, Configuration and Testing, number 4 and under C. Service Level Agreement, number 1);</p> <p>- May we request to relax the SLA to 99.8%</p>	<p>2. The requirement for Service Level Availability is retained.</p>
	<p>3. Technical Specifications (under III. Scope of the Project, letter A. Installation, Configuration and Testing, number 6);</p> <p>- May we request for the copy of Annex A as indicated in the said item.</p>	<p>3. Please refer to the above amendment.</p>
2	<u>PLDT Enterprise</u>	
	<p>1. May we know the current provider of DBM?</p>	<p>1. The current Secondary Internet provider of Procurement Service - DBM is Philippine Global Communications Inc. While the new Primary ISP is Converge ICT Solutions, Inc.</p>
	<p>2. Is the Primary provider still allowed to join as Secondary?</p>	<p>2. As indicated in the Terms of Reference included in the Bidding Documents under the Approved Budget for the Contract, <i>"To ensure continuity and reliability of Internet Service, the project requires that PS-DBM's current service provider for Primary Line be prohibited from participating in this bidding."</i></p>
	<p>3. Verification of site coordinates - Secondary Internet Service Provider (ISP) of 100 Mbps for PS Main Office, RR Road, Cristobal Street, Paco, Manila -14.59043859446563, 120.99428782214866</p>	<p>3. Secondary Internet Service Provider (ISP) of 100 Mbps for PS Main Office, RR Road, Cristobal Street, Paco, Manila</p> <p>(https://www.google.com/maps/place/Procurement+Service/@14.589283,120.9935778,17z/data=!4m7!3m6!1s0x3397c9f39e1d4c3f:0x432663a77167622a!8m2!3d14.589283!4d120.9935778!9m1!1b1)</p>

	<p>- Secondary Internet Service Provider (ISP) of 50 Mbps for PhilGEPS Office, AAP Tower, Aurora Blvd., New Manila, Quezon City - 14.613407588507389, 121.03351124723856</p>	<p>Secondary Internet Service Provider (ISP) of 50 Mbps for PhilGEPS Office, AAP Tower, Aurora Blvd., New Manila, Quezon City</p> <p>(https://www.google.com/maps/place/Automobile+Association+of+the+Philippines+Tower+(AAP+Tower)+Offices/@14.613384,121.0290424,17z/data=!3m1!4b1!4m5!3m4!1s0x3397b7cd555428d5:0xd68b2998ca738f10!8m2!3d14.6133789!4d121.0335324)</p>
--	--	--

By rules all other portions of the Bidding Documents correspondingly affected by these amendments are likewise deemed amended to conform to this Bid Bulletin.

Amendments / inclusions made herein shall be considered an integral part of Bidding Documents.

SGD.

MARIA JENNIFER R. JIMENEZ

Chairperson, Internal Bids and Awards Committee

For the purpose of this Bulletin and for better understanding of its contents, the following rules shall apply: (a) Double Strike out – denotes deletion; (b) Underline – denotes inclusion or new item/requirement; and "xxx" – denotes separation of phrase/s being amended from the rest of the main text.

ANNEX "A" - PS-DBM Main Office, Paco, Manila - (1) Primary ISP Cable Route Plan

Construction Notes

- Secure all necessary permits at all concerned agency.
 - Permit Required:
 - Barangay Permit
- Works shall conform with Converge ICT Solutions Inc. standards and Building Admin/Engineering requirements as instructed/agreed.
- Perform Actual Site Staking Prior to Material Requisition and construction occurred.
- As-Built plan shall be provided after installation for documentation and future reference.

Scope of Work

- Provisioning of 4C FOC drop cable from POI going to client server - 120 meters
- Provisioning of 3/4" PVC Pipe with C. Clamp. - 90 meters
- Provisioning of Junction Box
- Provisioning of Entrance Cap.
- Splicing/termination of assigned fiber optic cable at P.O.I. and client server.
- Installation of modem at client's server.

Contact Person: Ms. Reina Bailon
 Surveyed By: John Vincent A. Saligo
 Contact Number: 09957860896






DP APPROVAL DETAILS [YES]



- Via Email to Client (c/o SLE) RECEIVER
 Name: Ms. Reina Bailon
 Email: rbailon@ps-phillgeps.gov.ph

ADDITIONAL NOTES:

- Permit will be handled by Client.
- Preferred Day and Time of installation: (Mon-Fri) 8am-5pm
- Advise client 2-3 days before installation.

LEGEND:

-  PROPOSED ENTRANCE CAP
-  PROPOSED JUNCTION BOX
-  CPE
-  PROPOSED PVC PIPE
-  PROPOSED POI VIA CLOSURE

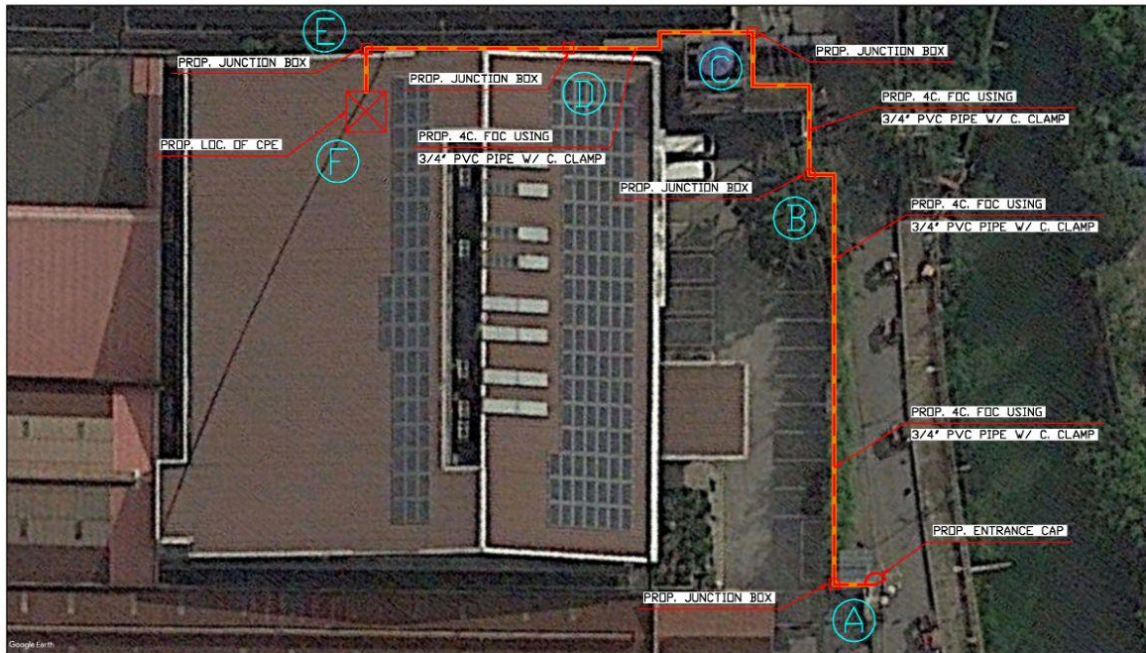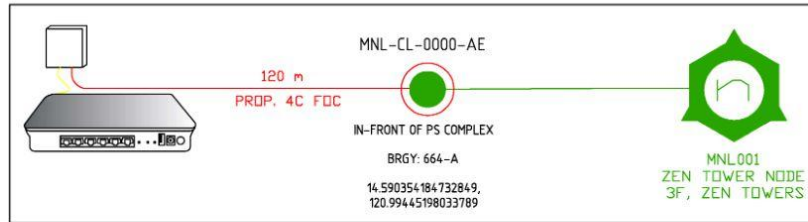

VICINITY MAP



PROJECT TITLE:

PROPOSED INSTALLATION OF 4-CORE FIBER DROP TO SERVE DEPARTMENT OF BUDGET AND MANAGEMENT- PS DBM- MAIN (PRIMARY) AT PS COMPLEX, CRISTOBAL STREET, BARANGAY 664-A, PACO, METRO MANILA

CLIENT NAME:

DEPARTMENT OF BUDGET AND MANAGEMENT- PS DBM- MAIN (PRIMARY)

SERVICE TYPE:

DIA ECONOMY 150MBPS

SURVEYED/DESIGNED BY:

Signature Redacted

John Vincent A. Saligo
 CIRCUIT ENGINEER

CONTACT DETAILS
 MOBILE NUMBER: 0995-786-0896
 EMAIL ADDRESS: jvasaligo@convergeict.com

DATE:

SEPT. 06, 2022

HOMING NODE:

MNL001 NODE

WORK ORDER NUMBER:

JR-001943-20220824

REFERENCE RTS:

006A900002KdJAIa0_postSales

SHEET NUMBER

1
3



ANNEX "A" - PS-DBM Main Office, Paco, Manila - (2) Primary ISP Cable Route Plan

Construction Notes

- Secure all necessary permits at all concerned agency.
 - Permit Required: 111 (Barangay Permit)
- Works shall conform with Converge ICT Solutions Inc. standards and Building Admin/Engineering requirements as instructed/agreed.
- Perform Actual Site Staking Prior to Material Requisition and construction occurred.
- As-Built plan shall be provided after installation for documentation and future reference.

Scope of Work

- Provisioning of 4C FOC drop cable from POI going to client server - 100 meters
- Provisioning of 3/4" PVC Pipe with C. Clamp - 50 meters
- Provisioning of Junction Box
- Provisioning of Entrance Cap
- Splicing/termination of assigned fiber optic cable at P.O.I. and client server
- Installation of modem at client's server.

Contact Person: Ms. Reina Bailon
 Surveyed By: John Vincent A. Saligo
 Contact Number: 09957860996






DP APPROVAL DETAILS [YES]



- Via Email to Client (c/o SLE) RECEIVER
 Name: Ms. Reina Bailon
 Email: rbailon@ps-philgeps.govph

ADDITIONAL NOTES:

- Permit will be handled by Client.
- Preferred Day and Time of installation. (Mon-Fri 8am-5pm)
- Advise client 2-3 days before installation.

LEGEND:

-  PROPOSED ENTRANCE CAP
-  PROPOSED JUNCTION BOX
-  CPE
-  PROPOSED PVC PIPE
-  PROPOSED POI VIA CLOSURE

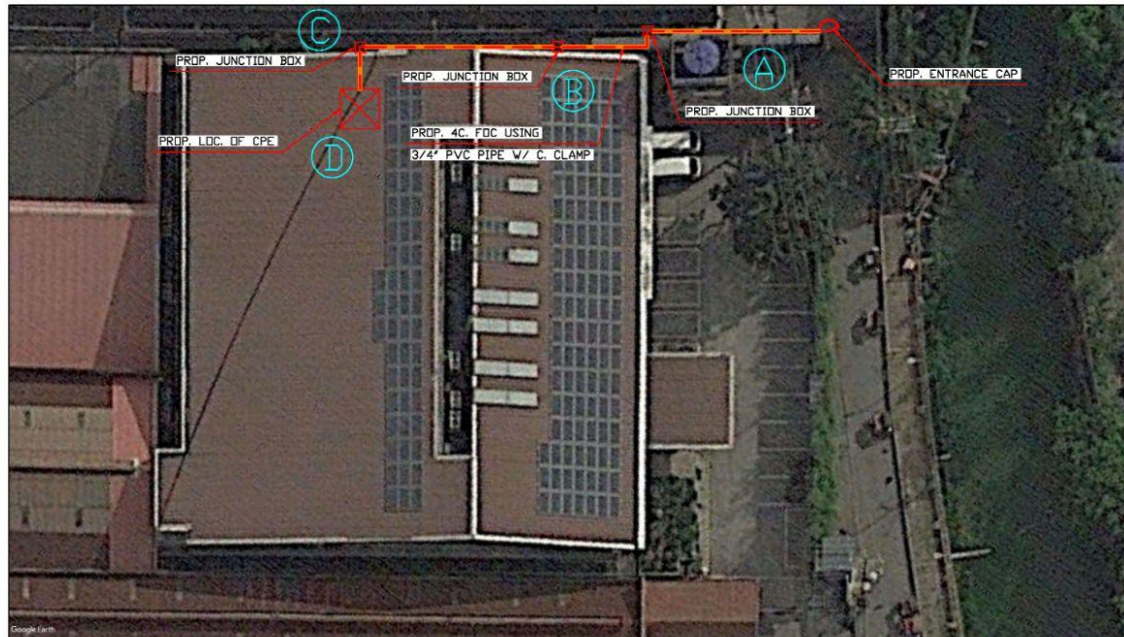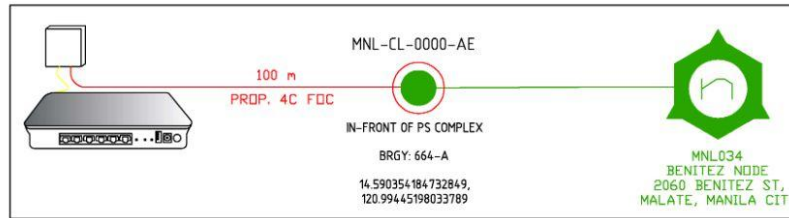

VICINITY MAP



899 RELIANCE IT CENTER, E. RODRIGUEZ AVE., UGONG, PASIG CITY

PROJECT TITLE:

PROPOSED INSTALLATION OF 4-CORE FIBER DROP TO SERVE DEPARTMENT OF BUDGET AND MANAGEMENT- PS-DBM (150MBPS) (SECONDARY) AT PS COMPLEX, CRISTOBAL, STREET, BARANGAY 664-A, PACO, METRO MANILA

CLIENT NAME:

DEPARTMENT OF BUDGET AND MANAGEMENT- PS-DBM (150MBPS) (SECONDARY)

SERVICE TYPE:

DIA ECONOMY 150MBPS

SURVEYED/DESIGNED BY:

Signature Redacted

John Vincent A. Saligo
 CIRCUIT ENGINEER

CONTACT DETAILS

MOBILE NUMBER: 0995-786-0896
 EMAIL ADDRESS: jvasaligo@convergeict.com

DATE:

SEPT. 06, 2022

HOMING NODE:

MNL034 NODE

WORK ORDER NUMBER:

JR-001946-20220824

REFERENCE RTS:

006A9000002QVrVIAW_postSales


SHEET NUMBER

1
2





ANNEX "A" - PhilGEPS Office AAP Tower - Primary ISP Cable Route Plan

OPTION-2

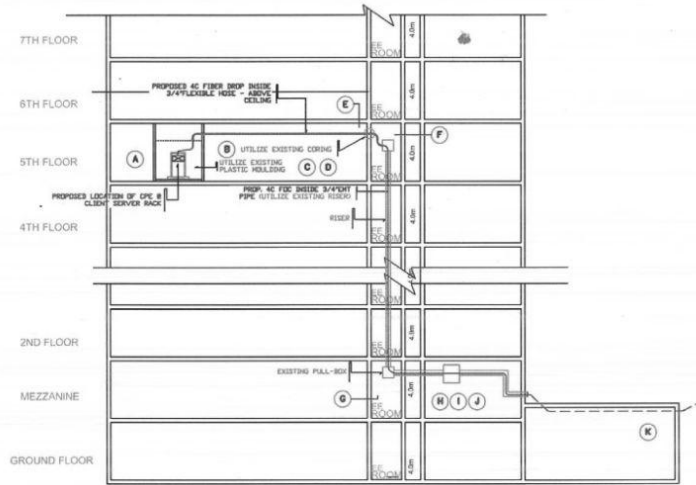

BACK SIDE VIEW DETAILED PLAN

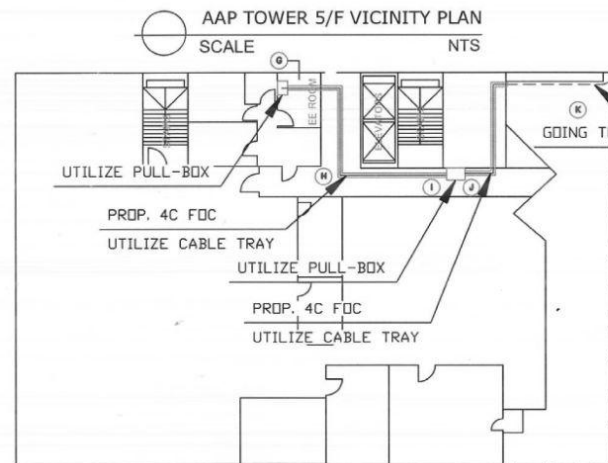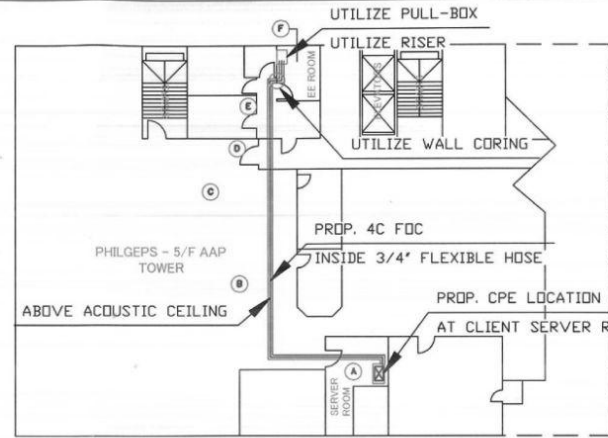

AAP TOWER MEZZANINE VICINITY PLAN
SCALE NTS

Construction Notes

- Secure all necessary permits at all concerned agency.
1.1. Permit Required:
1.1.1. (Barangay/Building Permit)
- Works shall conform with Converge ICT Solutions Inc. standards and Building Admin/Engineering requirements as instructed/agreed.
- Perform Actual Site Staking Prior to Material Requisition and construction occurred.
- As-Built plan shall be provided after installation for documentation and future reference.

Construction Notes
Scope of Work

- Provisioning of 4C FOC drop cable from POI going to client server room. - 530 meters
- Utilize existing RISER CABLE TRAY.
- Utilize existing WALL CORING @ 5/F EE ROOM.
- Provisioning of 3/4" FLEXIBLE HOSE. -30 METERS
- Splicing/termination of assigned fiber optic cable at P.O.I. and client server.
- Installation of modem at client's server.

Contact Person: Sir Mike
Contact Number: +639171163621
Survey Date: 07/06/2022
Surveyed By: Michael Anthony G. Maniacup
Contact Number: 0927 317 6413
Assisted By: Mr. ALAN IGNACIO
Position: MAINTENANCE

INSTALLATION REQUIREMENTS:

- WORK PERMIT
- List of personnel
- Employee ID's/VAXX Cards
- WEEKDAYS 8AM-5PM

DP APPROVAL DETAILS [YES]

- Hard Copy (c/o SLE)

RECEIVER
Name: MR. ROBERT PASAMONTE ROMERO
Designation: BUILDING ENGINEER
Contact Number: 8909 3333
Email Address:

ADDITIONAL NOTES: BE DP APPROVAL VIA HARD COPY
CLIENT APPROVAL VIA EMAIL



PROJECT TITLE:

PROPOSED INSTALLATION OF 4-CORE FIBER DROP TO SERVE Department of Department of Budget and Management Secondary PS DBM- AAP Towers AT "PhilGEPS Office, AAP Tower Aurora Blvd., New Manila, Quezon City "

CLIENT NAME:

Department of Budget and Management
Secondary PS DBM- AAP Towers

SERVICE TYPE:

DIA Economy 150Mbps

SURVEYED/DESIGNED BY:

Signature Redacted
MICHAEL ANTHONY MANIACUP
CIRCUIT ENGINEER

CONTACT DETAILS:
MOBILE NUMBER -09273176413
EMAIL ADDRESS -magmaniacup@convergeict.com

DATE:

JULY 7, 2022

HOMING NODE:

QCY086

WORK ORDER NUMBER:

**

REFERENCE RTS:

PTS-ET6-001062-20220623

SHEET NUMBER

1 / 2

